



Special Use Permit Application Form Montgomery County, Virginia

755 Roanoke St. Suite 2A, Christiansburg, VA 24073;
540-394-2148; mcplan@montgomerycountyva.gov

Applicant Information: (PLEASE PRINT – if additional owners, please attach additional sheets)

| | |
|---|---|
| Owner of Record (attach separate page for add'l owners): Sandra M. Prillaman & Carman Miles Steele | Address: (Prilliman)1302 Allenwood Drive, Salisbury, Maryland, 27801 and |
| Telephone: 410-742-1554 (M) | Email: sprill2Aaol.com |
| Applicant Name: Owner Contract Purchaser/Lessee Cellco Parntership d/b/a Verizon Wireless | Address: 1831 Rady CT, Richmond, Virginia 23222 |
| Telephone: 804-543-7560 | Email: Linda.French@verizonwireless.com |
| Representative Name and Company: Larry Bickings, agent for Verizon Wireless | Address: 2004 Snead Ave, Colonial Heights, Virginia 23834 |
| Telephone: 804-720-0326 (M) 804-520-8726 (O) | Email: LBickings@sitesul.com |

Property Description:

| | | |
|---|---|-------------------------|
| Location or Address: <i>(Describe in relation to nearest intersection)</i> (No Address-Vacant Parcel) Existing farm road entrance to Parcel #012633 is located on the north side of Union Valley Road ap | | |
| Parcel ID Number(s): TM 119-A-55 Parcel 012633 | Acreage: 126.174 acres | Existing Zoning: A-1 |
| Comprehensive Plan Designation: Resource Stewardship | Existing Use: Vacant parcel used for farming | |

Description of Request: (Please provide additional information on attached sheet if necessary)

| |
|---|
| Proposed Use(s) including acreage: Construct a 195' tall monopole tower (199' overall height) with equipment cabinets and generator located within a 70' x 70' fence |
|---|

I certify that the information supplied on this application and on the attachments provided (maps or other information) is accurate and true to the best of my knowledge. In addition, I hereby grant permission to the agents and employees of Montgomery County and State of Virginia to enter the above property for the purposes of processing and reviewing the above application.

Lawrence Bickings - Attorney in fact for Prillaman & Steele - July 9, 2020
 Owner 1 Signature _____ Date _____

Owner 2 Signature (for add'l owners please attach separate sheet) _____ Date _____

Applicant Signature _____ Date _____
Lawrence Bickings _____ 7/29/2020
 Representative/Agent Signature _____ Date _____

VERIZON WIRELESS
UNION VALLEY ROAD, RINER, VIRGINIA 24149
WIRELESS COMMUNICATIONS FACILITY APPLICATION
PROJECT DESCRIPTION NARRATIVE

Sec. 10-48. - Additional regulations for special uses.

- (1) *Purpose and intent.* Certain land uses by their nature, may have an undue impact upon or be incompatible with other permitted uses of land within a given zoning district. Therefore, they may be permitted in a given district only upon approval of a special use permit. Such approvals are subject to any reasonable conditions the board of supervisors may deem necessary. Further, the uses listed in this section are subject to the additional standards contained herein, in addition to others the board of supervisors may impose in granting a given special use permit.
- (6) *Telecommunications towers, freestanding.*
- (a) Such towers shall be maintained with a galvanized steel finish or be painted a neutral color.

Verizon's monopole wireless communications facility ("WCF") is proposed to be maintained with a non-reflective galvanized steel finish. These types of structures and finish are often preferred for having a low amount contrast with the sky for the taller portions that are viewed above the treetops.

- (b) Dish antennas shall be a neutral, nonreflective color.

The proposed antennas, remote radio heads and similar connectors attached at the top of the monopole will all be provided in the manufacturer's neutral gray color that closely matches the galvanized steel tones of the monopole. All cables connecting the antennas to the base station equipment will be run vertically on the interior of the monopole structure.

- (c) No logos or advertising of any kind shall be permitted on towers, antennas or any accompanying structures or facilities.

The proposed facility will not be used for advertising or the promotion of any products or services provided by Verizon. Only the standard FCC registration and radio-frequency warning signage will be installed at this WCF site for the purposes of maintaining proper safety and site identification standards.

- (d) A written agreement for permitting future co-locations of telecommunications facilities shall be provided tower owner and maintained to the satisfaction of the zoning administrator.

Any interested co-locator, including Montgomery County, may submit an application for collocation through KGI Wireless, the company that has been retained to manage all inbound

requests to collocate on Verizon's structures in order to ensure that the collocation process is transparent and avoids the appearance of practices that localities may consider to be anti-competitive. KGI's asset management team operates independent of Verizon's Site Development and Network Operations divisions and solely focuses on ensuring that the collocation requests are reviewed in a consistent manner and do not conflict with engineering and building codes and industry standards regarding radio-frequency interference.

Please note that Va. Code § 15.2-2316.4:2.A(8) prohibits a locality from conditioning the approval of an application "... based solely on the applicant's agreement to allow any wireless facilities provided or operated, in whole or in part, by a locality or any other entity, to be placed at or co-located with the applicant's project." As is the case with allowing collocations by its competitors, Verizon equally extends the availability of collocation opportunities to localities that request space on the company's towers on a first come, first served basis.

- (e) A written agreement assuring prompt removal of the tower upon abandonment, at the responsibility and cost of the tower owner or landowner shall be provided and maintained to the satisfaction of the zoning administrator.

Verizon Wireless is committed under its lease agreement with the landowners to remove the wireless facility at its own expense following disuse.

- (f) All towers shall comply with all Federal Aviation Administration (FAA) requirements including those relating to the Virginia Tech Airport.

The proposed WCF would be approximately nine (9) miles from the closest airport, so no FAA lighting and paint requirements or height limitations apply.

Sec. 10-21(6). Building requirements.

- (a) *Minimum yards:*
 - i. *Front.* Forty (40) feet (also refer to additional setback requirements pertaining to residential uses near intensive agricultural operations, section 10-41(16)).
 - ii. *Side.* Fifteen (15) feet for each principal structure.
 - iii. *Rear.* Forty (40) feet.
 - iv. *Accessory buildings.* No accessory building may be located closer than ten (10) feet to a side or rear lot line.

As shown on Sheet Z-2 of the enclosed zoning drawings, the proposed WCF satisfies each of the above setback requirements.

- (b) *Maximum building height.* No building or structure, except for exempted structures provided for in section 10-2(5)(b) of this chapter, shall exceed forty

(40) feet in height, as defined, except by special use permit and that for every one (1) foot above forty (40) feet, the building or structure shall be set back an additional two (2) feet up to a maximum of one hundred (100) feet

As shown on Sheet Z-2 of the enclosed zoning drawings, the proposed WCF satisfies this additional setback requirement.


Additional Special Use Permit Requirements

The applicant for special use permit shall provide a statement of justification to address the following items in the application materials to demonstrate what impact the proposed request will have on the County's resources and how the request complies with Montgomery County's comprehensive plan.

Section 10-54(3)(g), Montgomery County Zoning Ordinance

(g) Issues for Consideration. In considering a Special Use Permit application, the following factors shall be given reasonable consideration. The application shall address all the following in its statement of justification or Special Use Permit plat unless not applicable, in addition to any other standards imposed by this Ordinance:

1. Whether the proposed special use permit is consistent with the comprehensive plan.

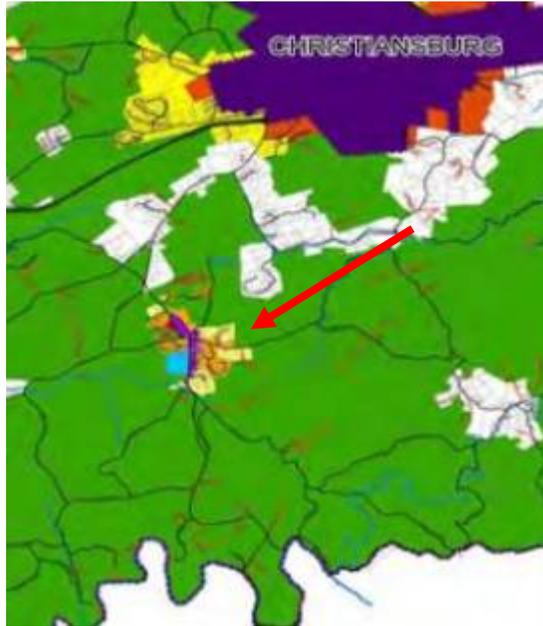

The subject parcel is within the Future Land Use Designation of "Resource Stewardship" immediately east of the Village of Riner. The Comprehensive Plan's primary goal for Resource Stewardship is to preserve rural areas with high resource value. Many of these areas are farmland or preserved forest, along with limited rural residential. Wireless service is needed in areas devoted to agriculture and rural residential uses and is compatible with such uses in that it takes very little space and does not pose a threat to public health, safety, and welfare.

On the contrary, wireless communications and internet are an essential utility. Over 52% of Americans no longer have landline telephone service, while over 75% of 911 calls are made by mobile phone, indicating that good wireless service is essential to adequate emergency service. In farming communities, having wireless service is critical in the event of agricultural accidents in the field far from other forms of communication. Rural areas often do not have the cable and DSL internet choices available in more urban areas, and wireless can provide the internet service necessary to work from home or in the field/on the road, research

and submit school work, and connect with government officials and neighbors on issues important to the local community.

The Utilities chapter of the Comprehensive Plan cites the objectives of extending wireless telecommunications services “in a manner that supports growth and development without negatively impacting the natural environment” and to provide greater access to broadband within the Villages. This site will extend wireless service into the Village of Riner to support economic development, education, emergency communications, government information, and convenience of citizens. Because Riner is a historic district, the proposed site is located outside of the Village proper.

The proposed wireless facility is near the mid-point between the two connector sites in the Verizon Wireless network – a power tower to the north and collocation on a U.S. Cellular tower to the south.

Verizon Wireless shares the cited goal of collocation on existing structures; however, there were no available existing structures with capacity at the necessary height within the area to be served. The Riner water tanks are too short to provide the needed service, and a new tower on the same parcel would not meet required setbacks. The SBA tower one and one-half miles to the north is only 100’ -- too short for Verizon Wireless’ service needs -- and supports too much equipment to accommodate another collocater.

2. Whether the proposed special use permit will adequately provide for safety from fire hazards and have effective measures of fire control.

The proposed monopole will have a four-foot (4’) lightning rod and will be grounded per electric power regulations. The site is accessible to emergency vehicles.

3. The level and impact of any noise emanating from the site, including that generated by the proposed use, in relation to the uses in the immediate area.

The proposed facility will produce no noise other than infrequent, periodic generator runs, which have a decibel level around 60-70 dB at 7 meters (around 23 feet), which is equivalent to the sound level of a shower or air conditioner. Since the closest residence is 845 feet away, it is not expected that any noise would be noticed off-site.

4. The glare or light that may be generated by the proposed use in relation to uses in the immediate area.

The proposed monopole will not be tall enough to require any lighting.

5. The proposed location, lighting and type of signs in relation to the proposed use, uses in the area, and the sign requirements of this chapter.

Only required FCC registration and radio-frequency warning signage would be installed for the purposes of maintaining proper safety and site identification standards.

6. The compatibility of the proposed use with other existing or proposed uses in the neighborhood, and adjacent parcels.

The proposed facility will provide wireless services to Riner, residential neighborhoods, and farms in the area and to citizens and visitors traveling on nearby roadways. Its visibility from surrounding parcels is expected to be minimized by forested areas to the north, west, and east and wide tree buffers along boundary lines and Union Valley Road. Further, the closest residences (other than the residences on the property owner's land) are over 1,000 feet away from the proposed WCF, as shown on the enclosed Google aerial map.

7. The location and area footprint with dimensions (all drawn to scale), nature and height of existing or proposed buildings, structures, walls, and fences on the site and in the neighborhood.

As shown on Sheet Z-2 of the enclosed zoning drawings, the entire compound would be only 50' x 50' within a 70' x 70' lease area. The 195' monopole (with 4' lightning rod) and supporting ground equipment would be located within the compound, which would be entirely fenced for security purposes. The perpendicular standoff of the antennas from the monopole would be five feet (5') to the outside of the antenna.

8. The nature and extent of existing or proposed landscaping, screening and buffering on the site and in the neighborhood.

As shown on Sheet Z-2 of the zoning drawings, the lease area will be screened by existing trees.

9. The timing and phasing of the proposed development and the duration of the proposed use.

Construction can be scheduled after the zoning, site planning, and permitting processes are complete and all federal approvals have been obtained. Time to construct a wireless facility is 6-8 weeks. A standard Verizon Wireless lease is for five years with four five-year extensions.

10. Whether the proposed special use permit will result in the preservation or destruction, loss or damage of any topographic or physical, natural, scenic, archaeological or historic feature of significant importance.

As shown on Sheet Z-2 of the enclosed zoning drawings, Verizon would clear within the lease area and along either side of the existing dirt road that will be graveled and repurposed to serve as the access road for the proposed WCF.

Please see the enclosed letter from the applicant's geotechnical and environmental consultant, GTA. GTA reviewed records of the Virginia Department of Historic Resources pertaining to documented architectural and archeological resources within the Area of Potential Effect (APE) and found no resources either listed or found eligible for listing on the National Register of Historic Places. Therefore, GTA concludes that it is unlikely a visual effects evaluation will be required by applicable law.

11. Whether the proposed special use permit at the specified location will contribute to or promote the welfare or convenience of the public.

The proposed use would improve the Verizon Wireless voice, data, and internet services in the area, which will contribute to the welfare and convenience of the public by providing better communications for both emergencies and convenience and better internet connectivity for work, school, and entertainment.

12. The traffic expected to be generated by the proposed use, the adequacy of access roads and the vehicular and pedestrian circulation elements (on- and off-site) of the proposed use, all in relation to the public's interest in pedestrian and vehicular safety and efficient traffic movement including any written comments provided by VDOT after review of the special use permit application.

The site would not generate any significant traffic, requiring only a monthly or bi-monthly technician's visit once constructed.

13. Whether, in the case of existing structures proposed to be converted to uses requiring a special use permit, the structures meet all code requirements of Montgomery County.

Not applicable.

14. Whether the proposed special use permit will be served adequately by essential public facilities and services.

The applicant will bring electric power and fiber to the site from the nearest sources. No water or sewer is required. Verizon Wireless provides generators at its sites to ensure continued service during power outages. Verizon's preferred choice for fueling its generators is diesel unless due to environmental conditions it is recommended otherwise. In addition, diesel is preferable because Verizon encounters no issues with diesel supply during emergency situations.

15. The effect of the proposed special use permit on groundwater supply.

None.

16. The effect of the proposed special use permit on the structural capacity of the soils.

None.

17. Whether the proposed use will facilitate orderly and safe road development and transportation.

The proposed use will have no effect on road development and transportation.

18. The effect of the proposed special use permit on environmentally sensitive land or natural features, wildlife habitat and vegetation, water quality and air quality.

The proposed use is not expected to have any effect on natural resources, wildlife, or water and air quality.

19. Whether the proposed special use permit use will provide desirable employment and enlarge the tax base by encouraging economic development activities consistent with the comprehensive plan.

Wireless service is essential to economic activity. Areas without adequate service are at a disadvantage attracting businesses and new residents to an area. More and more, employees and contractors are working from home or in the field and need good internet and cell phone connectivity. Many educational endeavors are conducted through online portals and often use instructional videos over the internet. Students need to access school intranet to download homework assignments and materials and to submit homework. A good wireless network, therefore, supports economic development in the county in many ways.

20. Whether the proposed special use permit considers the needs of agriculture, industry, and businesses in future growth.

As noted above, wireless service is important to agriculture, industry, and business to provide necessary communications and internet access.

21. The effect of the proposed special use permit use in enhancing affordable shelter opportunities for residents of the county.

Not applicable.

22. The location, character, and size of any outdoor storage.

Not applicable.

23. The proposed use of open space.

Not applicable.

24. The location of any major floodplain and steep slopes.

The site will not be located within or impact any floodplain or steep slopes areas.

25. The location and use of any existing nonconforming uses and structures.

Not applicable.

26. The location and type of any fuel and fuel storage.

A small tank for diesel fuel will be built in under the generator located within the compound to fuel the generator in the case of electric outage.

27. The location and use of any anticipated accessory uses and structures.

Not applicable.

28. The area of each use, if appropriate.

As shown on the zoning drawings and aerial, the monopole and ground equipment will be located within a 50' x 50' compound within a 70' x 70' lease area.

29. The proposed days/hours of operation.

The proposed use would operate continuously.

30. The location and screening of parking and loading spaces and/or areas.

As shown on Sheet Z-2 of the zoning drawings, the site will have a 20' wide turnaround area for a technician's vehicle.

31. The location and nature of any proposed security features and provisions.

The compound will be entirely surrounded by a chain link fence with anti-climbing barbed wire for security and locked gate.

32. The number of employees.

Not applicable.

33. The location of any existing and/or proposed adequate on- and off-site infrastructure.


The site plan will include information about the electric power and fiber connections for the facility.

34. Any anticipated odors which may be generated by the uses on site.

None.

35. Whether the proposed special use permit uses sufficient measure to mitigate the impact of construction traffic on existing neighborhoods and school areas.

Verizon Wireless will coordinate with VDOT regarding any required temporary construction easement and site distance or flaggers for entering/exiting the site.

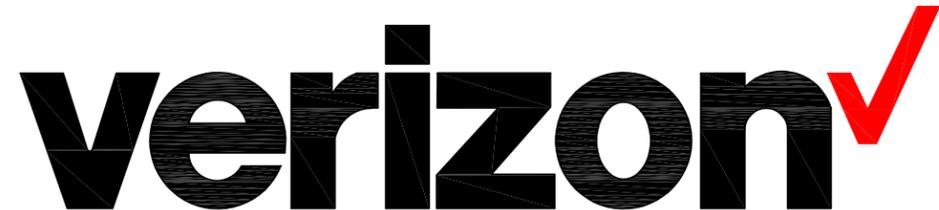

UNION VALLEY ROAD RINER, VIRGINIA 24149

E911 ADDRESS YES NO



VERIZON WIRELESS
1831 RADY COURT
RICHMOND, VA 23222

EAGLE COUNTRY

DIRECTIONS FROM THIRLANE SWITCH (6750 THIRLANE RD., ROANOKE, VA 24019):

HEAD SOUTHEAST ON THIRLANE RD NORTHWEST TOWARD BRANCHMAC LANE; 0.3 MI., TURN LEFT ONTO VA-117N; 0.2 MI., TAKE RAMP RIGHT FOR I-581N/US-220N TOWARD BRISTOL/LEXINGTON; 1.1 MI., AT EXIT 1S, TAKE RAMP LEFT FOR I-81S TOWARD BRISTOL/SALEM; 29.5 MI., AT EXIT 114, TAKE RAMP RIGHT FOR VA-8 TOWARD CHRISTIANBURG/FLOYD; 0.1 MI., TURN LEFT ONTO VA-8S/W MAIN ST; 4.4 MI., TURN LEFT ONTO UNION VALLEY RD; 0.8 MI., ARRIVE AT UNION VALLEY ROAD; DESTINATION IS ON THE LEFT

DIRECTIONS



LOCAL MAP

N.T.S.



VICINITY MAP

N.T.S.



PROJECT DESCRIPTION

THE SITE WILL CONSIST OF A NEW 70'x70' LEASE AREA AND A 50'x50' FENCED COMPOUND. LOCATED WITHIN THE FENCED COMPOUND WILL BE A NEW 195' MONOPOLE, EQUIPMENT, GENERATOR, AND H-FRAME

UTILITIES INFO:

POWER: AEP
800.956.4237

TELEPHONE: VERIZON
800.837.4966



2 WORKING DAYS
BEFORE YOU DIG
811
TOLL FREE
MISS UTILITY

EMERGENCY INFO:

JURISDICTION:
MONTGOMERY COUNTY
LOCAL FIRE AND RESCUE:
540.961.1175
LOCAL POLICE:
540.382.6915

PROJECT TEAM

| | |
|--|----------------------------|
| REAL ESTATE: LARRY BICKINGS | PHONE NUMBER: 804.520.8726 |
| ZONING: LARRY BICKINGS | PHONE NUMBER: 804.520.8726 |
| CONSTRUCTION: JON KIRBY | PHONE NUMBER: 540.289.9630 |
| UTILITIES: JON KIRBY | PHONE NUMBER: 540.289.9630 |
| ENVIRONMENTAL CONSULTANT: ANDREW HENDRICKS | PHONE NUMBER: 703.478.0055 |

| REV. NO. | DESCRIPTION | BY | DATE | REV. NO. | DESCRIPTION | BY | DATE |
|----------|-------------|-----|----------|----------|-------------|----|------|
| A | FOR REVIEW | MKW | 01/24/20 | | | | |
| | | | | | | | |
| | | | | | | | |
| | | | | | | | |

A & E CONSULTING TEAM

ARCHITECTURE AND ENGINEERING:
DEWBERRY ENGINEERS INC.
4805 LAKE BROOK DRIVE, SUITE 200
GLEN ALLEN, VA 23060
PHONE # 804.205.3337
CONTACT: DEREK MARSHALL, PE, LEED AP

PROJECT SUMMARY

PROPERTY OWNER: SANDRA M. PRILLAMAN & CARMEN M. STEELE
UNION VALLEY ROAD
RINER, VIRGINIA 24149

TOWER OWNER: VERIZON WIRELESS
1831 RADY COURT
RICHMOND, VIRGINIA 23222

PROJECT INFO:
CANDIDATE NAME: EAGLE COUNTRY

APPLICANT INFO:
VERIZON WIRELESS
1831 RADY COURT
RICHMOND, VA 23222
PHONE: 804.218.5462
CONTACT: MARC CORNELL

PROJECT DATA:
ZONING: A1 - AGRICULTURE
PARCEL ID: 012633
TAX MAP: 119-A-55
ACREAGE: 126.174 ACRES
JURISDICTION: MONTGOMERY COUTNY
SITE TYPE: RAWLAND
TOWER TYPE: MONOPOLE
TOWER HEIGHT: 195'
OVERALL HEIGHT: 199'
LEASE AREA: 4,900 SF
AREA OF DISTURBANCE: ±30,440 SF

CENTER OF PROPOSED TOWER*:
LATITUDE: 37° 04' 4.39" N
LONGITUDE: 80° 25' 33.66" W
ELEVATION: 2,125' AMSL

*PER 2C SURVEY CERTIFICATION PREPARED BY DEWBERRY ENGINEERS, INC. DATED JANUARY 21, 2020

THIS DOCUMENT WAS DEVELOPED TO REFLECT A SPECIFIC SITE AND ITS SITE CONDITIONS AND IS NOT TO BE USED FOR ANOTHER SITE OR WHEN OTHER CONDITIONS PERTAIN. REUSE OF THIS DOCUMENT IS AT THE SOLE RISK OF THE USER.

A.D.A. COMPLIANCE:
FACILITY IS UNMANNED AND NOT FOR HUMAN HABITATION.

INDEX OF DRAWINGS

| SHT. NO. | DESCRIPTION |
|----------|---------------------|
| T-1 | TITLE SHEET |
| Z-0 | EXISTING CONDITIONS |
| Z-1 | OVERALL SITE PLAN |
| Z-2 | ENLARGED SITE PLAN |
| Z-3 | ELEVATION |

DRAWN BY: MKW

REVIEWED BY: HGS

CHECKED BY: DRM

PROJECT NUMBER: 50116065

SITE ADDRESS:

UNION VALLEY ROAD
RINER, VIRGINIA 24149

SHEET TITLE

TITLE SHEET

SHEET NUMBER

T-1

| LEGEND | |
|--------|----------------------------------|
| | Existing Property Line (Approx.) |
| | Existing Roadway |
| | Existing Barbed Wire Fence |
| | Existing Access/Utility Easement |
| | Existing Tree Line |
| | LOCUS PROPERTY LINE |

TRACY BISHOP
TAX MAP NUMBER: 119-A-56A
ZONE A1

SANDRA PRILLAMAN
TAX MAP NUMBER: 119-A-10
ZONE A1

SANDRA PRILLAMAN
TAX MAP NUMBER: 119-A-10
ZONE A1

BARRY & MARVA COFFEY
TAX MAP NUMBER: 119-A-8-4
ZONE A1

SANDRA M. PRILLAMAN & CARMEN M. STEELE
UNION VALLEY ROAD
PARCEL ID: 012633
TAX MAP NUMBER: 119-A-55
ZONE A1-AGRICULTURE

DWAYNE HALE
TAX MAP NUMBER: 120-2-1
ZONE A1

JOM & ASHLEY HILTON
TAX MAP NUMBER: 119-A-8-5
ZONE A1

DARREN LAWSON & MICHELLE COLLIS
TAX MAP NUMBER: 120-2-2
ZONE A1

ROBER SMITH
TAX MAP NUMBER: 119-A-4-7A
ZONE A1

TIMOTHY AKERS
TAX MAP NUMBER: 119-A-A-76
ZONE A1

RAYMOND & CHARLOTTE AKERS
TAX MAP NUMBER:
119-A-A-75
ZONE A1

Existing Dirt Road
(TO BE WIDENED TO 12' AND
GRAVELED BY VERIZON WIRELESS)

Existing Trees/Brush (TO
BE CLEARED BY VERIZON
WIRELESS ON BOTH SIDES
OF ROAD)

Existing Access
(TO BE IMPROVED/WIDENED
BY VERIZON WIRELESS)

MARK & JOYCE STEELE
TAX MAP NUMBER: 119-A-55C
ZONE A1

Existing Residence

SAM & SANDRA PRILLAMAN
TAX MAP NUMBER: 119-A-55A
ZONE A1

Existing Overhead
Electric Line

UNION VALLEY ROAD




VERIZON WIRELESS
1831 RADY COURT
RICHMOND, VA 23222

EAGLE COUNTRY

| ZONING DRAWINGS | | |
|-----------------|----------|------------|
| | | |
| | | |
| | | |
| | | |
| A | 01/24/20 | FOR REVIEW |



Dewberry Engineers Inc.
4805 Lake Brook Drive, Suite 200
Glen Allen, VA 23060
Phone: 804.290.7957
Fax: 804.290.7928
www.dewberry.com

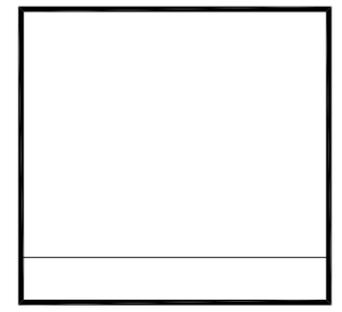

DRAWN BY: MKW

REVIEWED BY: HGS

CHECKED BY: DRM

PROJECT NUMBER: 50116065

SITE ADDRESS:

UNION VALLEY ROAD
RINER, VIRGINIA 24149

SHEET TITLE

EXISTING CONDITIONS

SHEET NUMBER

Z-0

EXISTING CONIDITIONS ①

SCALE: 1"=300' FOR 11x17
1"=150' FOR 22x34

| LEGEND | |
|--------|----------------------------------|
| | Existing Property Line (Approx.) |
| | Existing Roadway |
| | Existing Barbed Wire Fence |
| | Existing Access/Utility Easement |
| | Existing Tree Line |
| | PROPOSED FENCE |
| | PROPOSED ACCESS/UTILITY EASEMENT |
| | PROPOSED LEASE AREA |
| | LOCUS PROPERTY LINE |
| | PROPOSED LIMITS OF CLEARING |

TRACY BISHOP
TAX MAP NUMBER: 119-A-56A
ZONE A1

SANDRA PRILLAMAN
TAX MAP NUMBER: 119-A-10
ZONE A1

SANDRA PRILLAMAN
TAX MAP NUMBER: 119-A-10
ZONE A1

BARRY & MARVA COFFEY
TAX MAP NUMBER: 119-A-8-4
ZONE A1

SANDRA M. PRILLAMAN & CARMEN M. STEELE
UNION VALLEY ROAD
PARCEL ID: 012633
TAX MAP NUMBER: 119-A-55
ZONE A1-AGRICULTURE

DWAYNE HALE
TAX MAP NUMBER: 120-2-1
ZONE A1

JOM & ASHLEY HILTON
TAX MAP NUMBER: 119-A-8-5
ZONE A1

PROPOSED VERIZON WIRELESS 195' MONOPOLE

PROPOSED VERIZON WIRELESS 50'x50' FENCED COMPOUND

PROPOSED VERIZON WIRELESS 20' WIDE NON-EXCLUSIVE ACCESS & UTILITY EASEMENT

±1165'

±1459'

Existing Barbed Wire Fence

PROPOSED VERIZON WIRELESS 70'x70' LEASE AREA

1
Z-2

Existing Dirt Road
(TO BE WIDENED TO 12' AND GRAVELED BY VERIZON WIRELESS)

Existing Trees/Brush
(TO BE CLEARED BY VERIZON WIRELESS ON BOTH SIDES OF ROAD)

PROPOSED VERIZON WIRELESS 20' WIDE NON-EXCLUSIVE ACCESS & UTILITY EASEMENT

MARK & JOYCE STEELE
TAX MAP NUMBER: 119-A-55C
ZONE A1

Existing Trees (Typ.)

Existing Gate For Barbed Wire Fence

Existing Access
(TO BE IMPROVED/WIDENED BY VERIZON WIRELESS)

Existing Residence

RAYMOND & CHARLOTTE AKERS
TAX MAP NUMBER: 119-A-A-75
ZONE A1

SAM & SANDRA PRILLAMAN
TAX MAP NUMBER: 119-A-55A
ZONE A1

Existing Overhead Electric Line

UNION VALLEY ROAD



VERIZON WIRELESS
1831 RADY COURT
RICHMOND, VA 23222


EAGLE COUNTRY

ZONING DRAWINGS

| | | |
|---|----------|------------|
| A | 01/24/20 | FOR REVIEW |
|---|----------|------------|



Dewberry Engineers Inc.
4805 Lake Brook Drive, Suite 200
Glen Allen, VA 23060
Phone: 804.290.7957
Fax: 804.290.7928
www.dewberry.com

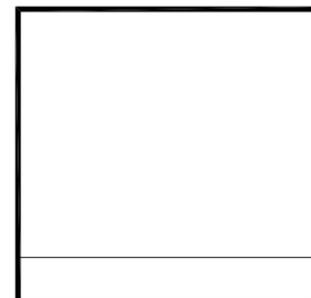

DRAWN BY: MKW

REVIEWED BY: HGS

CHECKED BY: DRM

PROJECT NUMBER: 50116065

SITE ADDRESS:

UNION VALLEY ROAD
RINER, VIRGINIA 24149

SHEET TITLE


OVERALL SITE PLAN

SHEET NUMBER

Z-1

OVERALL SITE PLAN

SCALE: 1"=300' FOR 11x17
1"=150' FOR 22x34

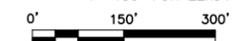


1

LEGEND

- Existing Property Line (Approx.)
- Existing Roadway
- Existing Barbed Wire Fence
- Existing Access/Utility Easement
- ~ Existing Tree Line
- x-x-x-x-x- PROPOSED FENCE
- PROPOSED ACCESS/UTILITY EASEMENT
- PROPOSED LEASE AREA
- LOCUS PROPERTY LINE
- ~ PROPOSED LIMITS OF CLEARING

NOTES:

1. SOME EXISTING & PROPOSED INFORMATION NOT SHOWN FOR CLARITY.
2. PROPOSED TOWER LOCATION, ACCESS AND EXISTING FEATURES ARE APPROXIMATE. FINAL LOCATION WILL BE VERIFIED WITH FIELD SURVEY AND PER LAND OWNER.
3. TOWER AND FOUNDATION DESIGN BY OTHERS.

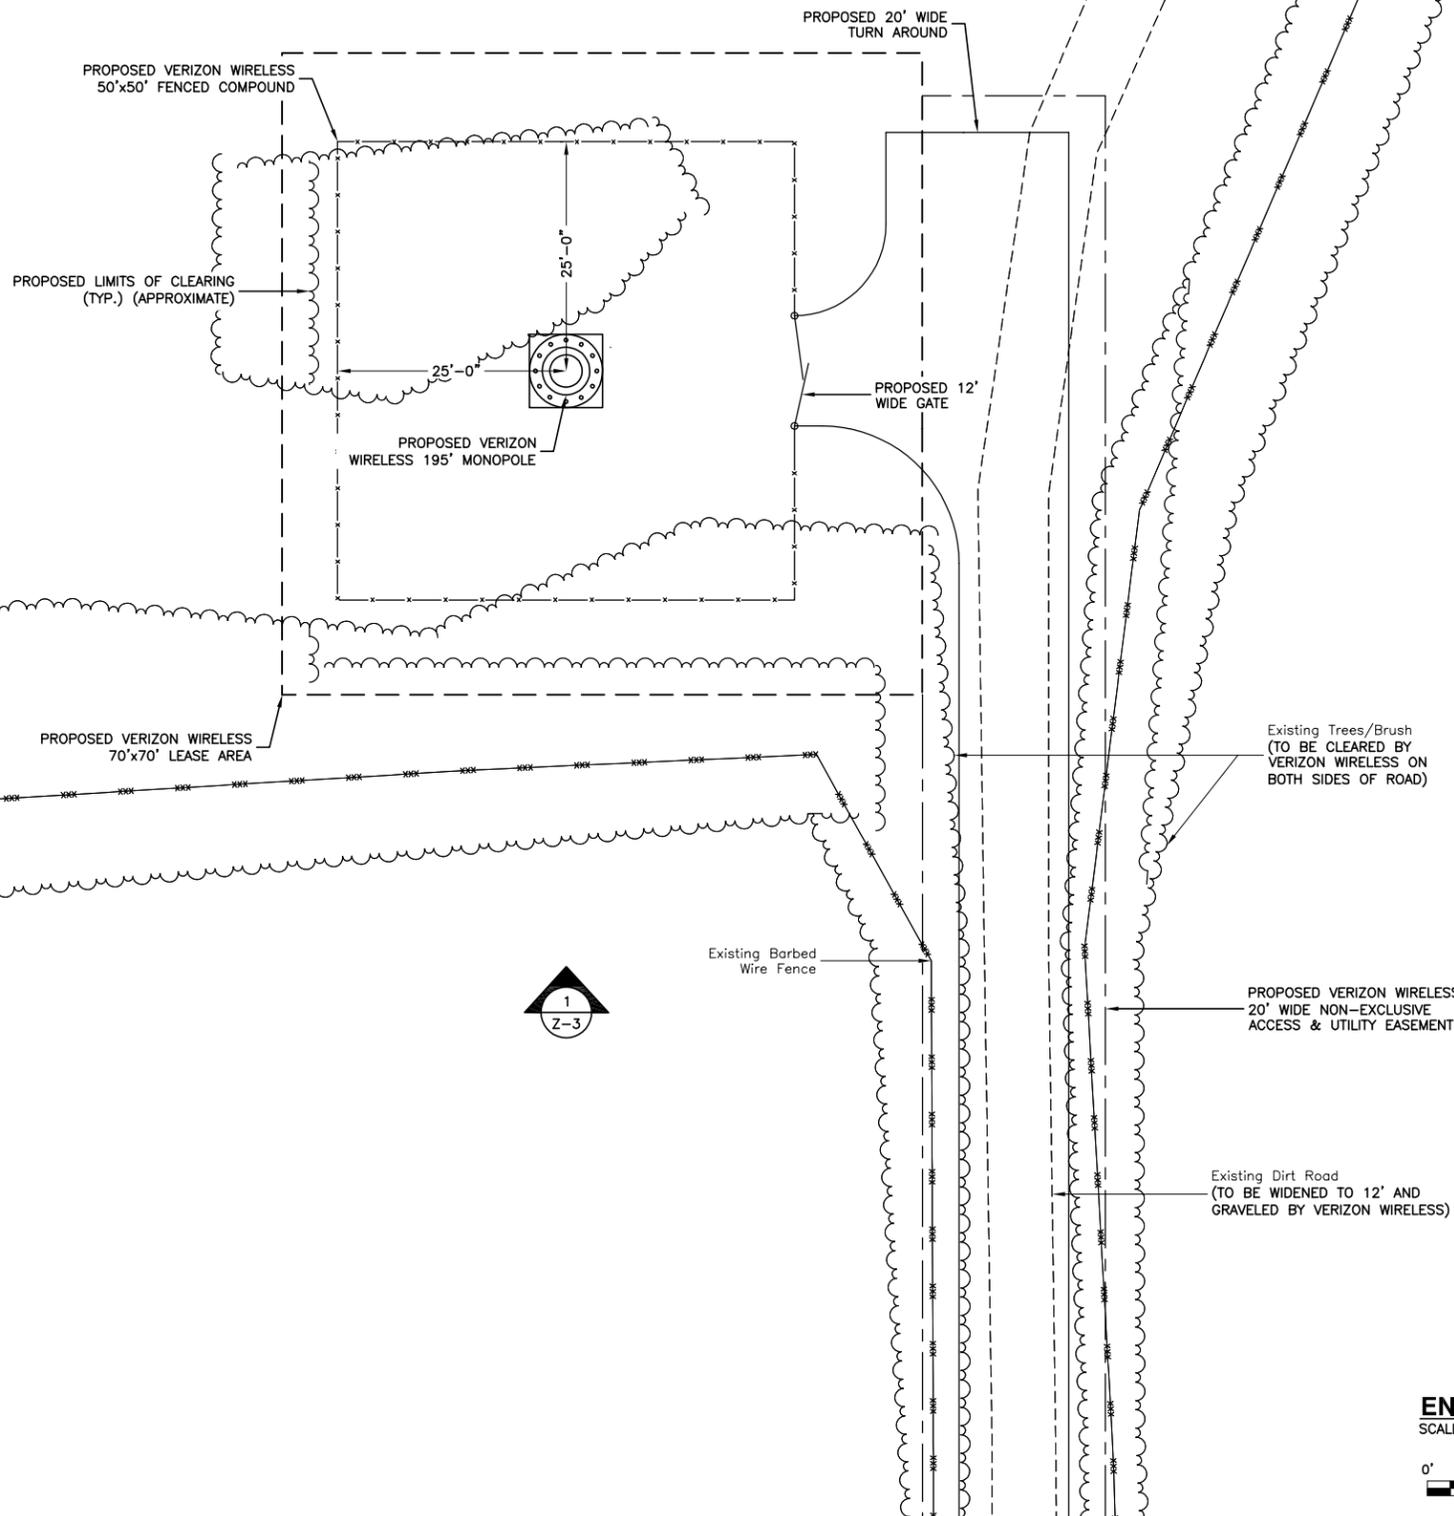

VERIZON WIRELESS
1831 RADY COURT
RICHMOND, VA 23222


EAGLE COUNTRY

ZONING DRAWINGS

| | | |
|---|----------|------------|
| | | |
| | | |
| | | |
| | | |
| A | 01/24/20 | FOR REVIEW |



Dewberry Engineers Inc.
4805 Lake Brook Drive, Suite 200
Glen Allen, VA 23060
Phone: 804.290.7957
Fax: 804.290.7928
www.dewberry.com

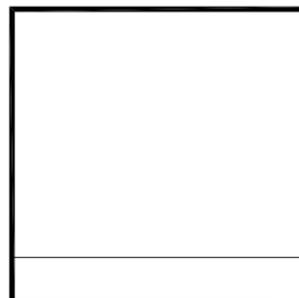

DRAWN BY: MKW

REVIEWED BY: HGS

CHECKED BY: DRM

PROJECT NUMBER: 50116065

SITE ADDRESS:

UNION VALLEY ROAD
RINER, VIRGINIA 24149

SHEET TITLE


ENLARGED SITE PLAN

SHEET NUMBER

Z-2

ENLARGED SITE PLAN

SCALE: 1"=20' FOR 11x17
1"=10' FOR 22x34

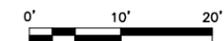


1

| LEGEND | |
|--------|----------------------|
| A.G.L. | - ABOVE GROUND LEVEL |
| C.L. | - CENTER LINE |

NOTES:

1. SOME EXISTING & PROPOSED INFORMATION NOT SHOWN FOR CLARITY.
2. PROPOSED TOWER LOCATION, ACCESS AND EXISTING FEATURES ARE APPROXIMATE. FINAL LOCATION WILL BE VERIFIED WITH FIELD SURVEY AND PER LAND OWNER.
3. TOWER AND FOUNDATION DESIGN BY OTHERS.

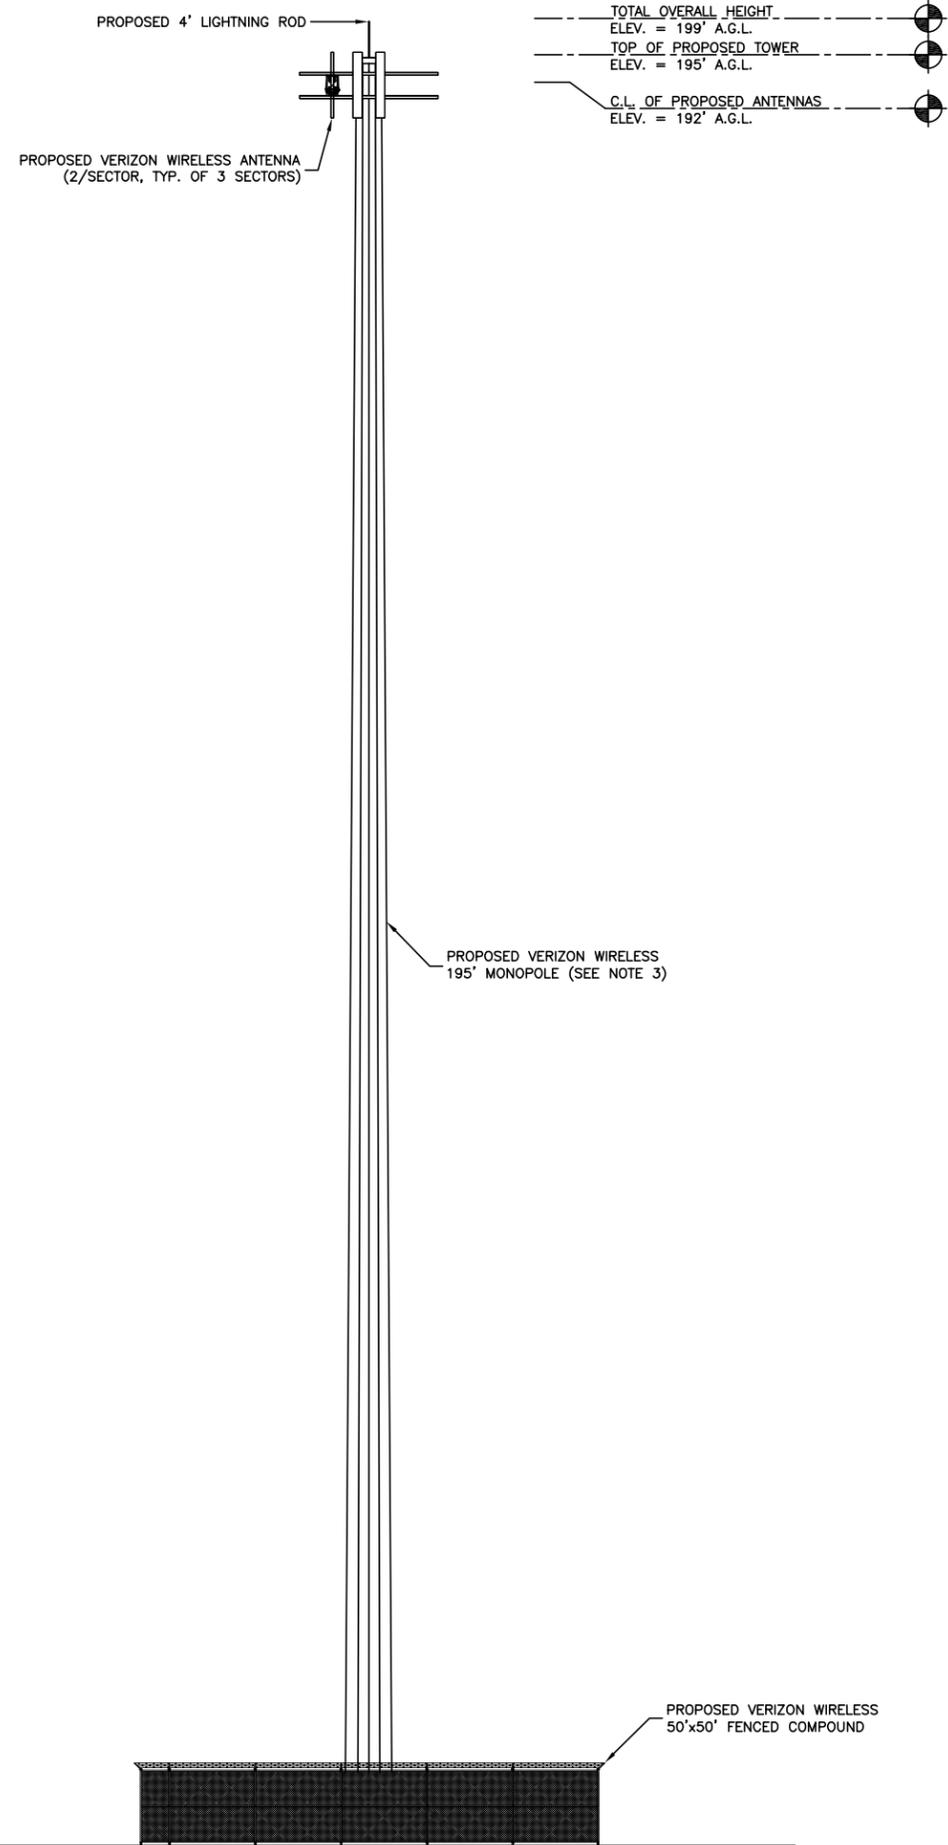

VERIZON WIRELESS
1831 RADY COURT
RICHMOND, VA 23222

EAGLE COUNTRY

ZONING DRAWINGS

| | | |
|---|----------|------------|
| | | |
| | | |
| | | |
| | | |
| A | 01/24/20 | FOR REVIEW |



Dewberry Engineers Inc.
4805 Lake Brook Drive, Suite 200
Glen Allen, VA 23060
Phone: 804.290.7957
Fax: 804.290.7928
www.dewberry.com



DRAWN BY: MKW

REVIEWED BY: HGS

CHECKED BY: DRM

PROJECT NUMBER: 50116065

SITE ADDRESS:

UNION VALLEY ROAD
RINER, VIRGINIA 24149

SHEET TITLE

ELEVATION

SHEET NUMBER

Z-3

ELEVATION

SCALE: 1"=20' FOR 11x17
1"=10' FOR 22x34



1

Parcel # 012633

Owners

| | |
|------------------|---------------------|
| Owner1 | PRILLAMAN SANDRA M |
| Owner2 | CARMAN MILES STEELE |
| Mailing Address | 1302 ALLENWOOD DR |
| Mailing Address2 | |
| City, State, Zip | SALISBURY MD 21801 |

Parcel


| | |
|--------------------------------|--------------------------------------|
| Tax Map Number | 119- A 55 |
| Property Address | UNION VALLEY RD |
| City, State, Zip | RINER VA 24149 |
| Neighborhood Code | MR336000 |
| Class Code/Description | 6000/Ag/Undeveloped Over 99 Acres |
| Use Code/Description | 110/AG UNDEVELOPED VACANT 100+ ACRES |
| Primary Zoning Code/Desc | A1/AGRICULTURAL |
| Restriction Code/Description 1 | E/AFD-05 RINER |
| Restriction Code/Description 2 | / |
| Restriction Code/Description 3 | / |
| Land Use Program | YES |
| Notes: | 0313-0898 |
| Notes: | LAND USE |
| Notes: | A/O TOPO STEEP |
| Notes: | 3 |
| Notes: | |

Legal Description

| | |
|-------------------------------|---------------|
| Legal Description 1 | EAST OF RINER |
| Legal Description 2 | |
| Tax District Code/Description | MR/RINER |
| Deeded Acres | 126.174 |
| Deed Book | 0313 |
| Page | 0898 |

410-742-1554

SPRill2@aol.com

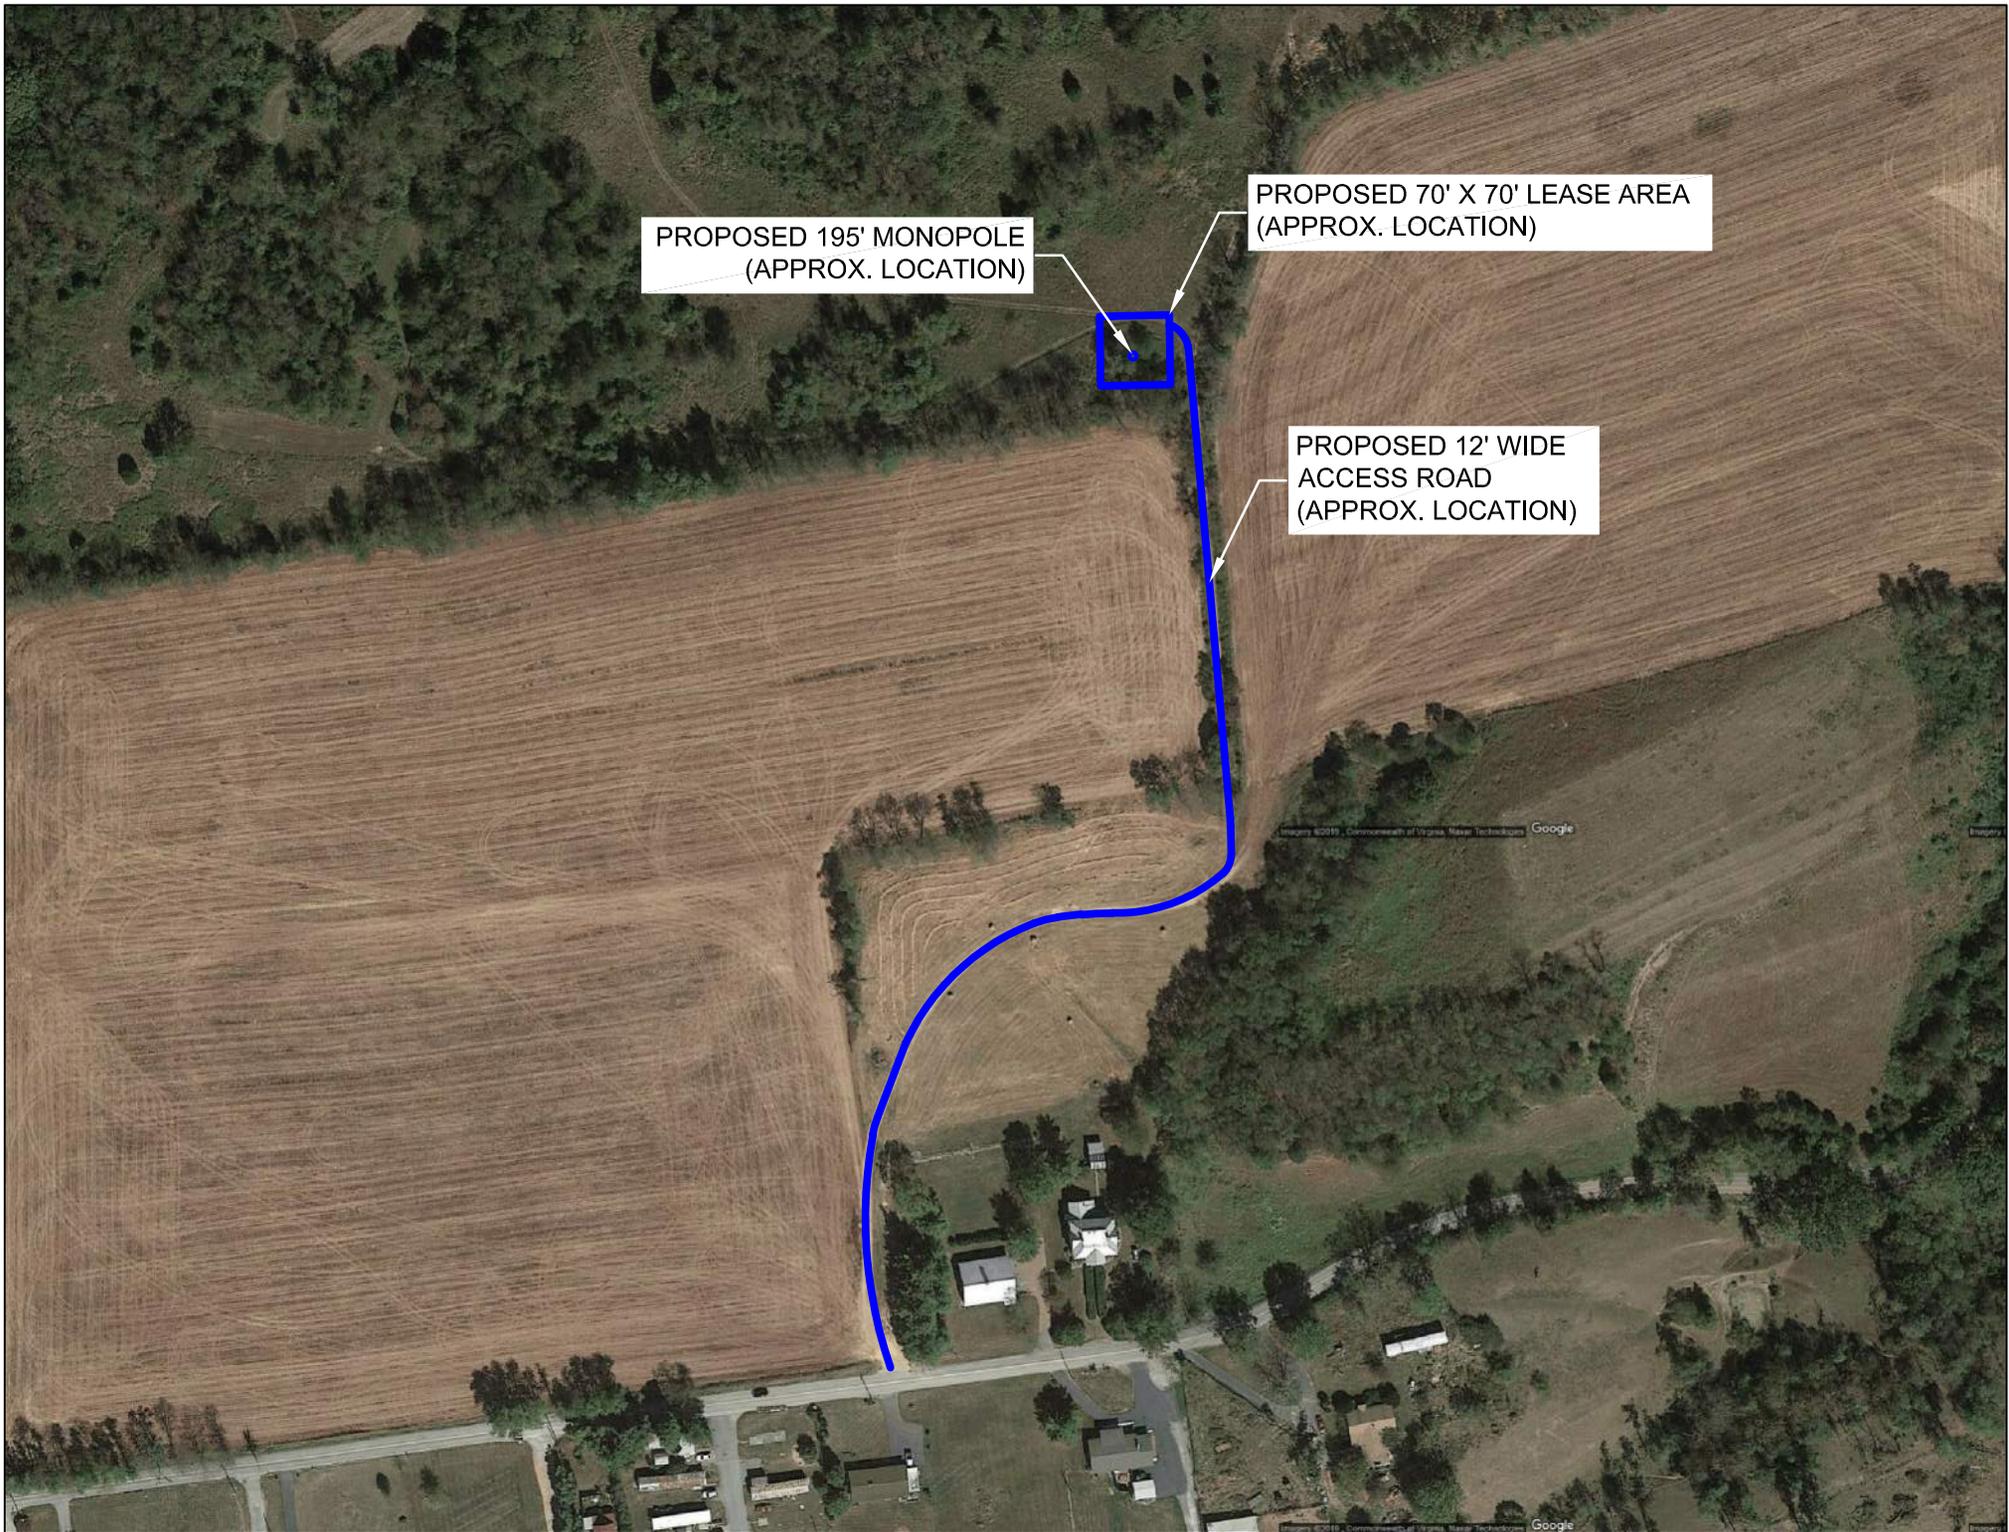

PROPOSED 195' MONOPOLE
(APPROX. LOCATION)

PROPOSED 70' X 70' LEASE AREA
(APPROX. LOCATION)

PROPOSED 12' WIDE
ACCESS ROAD
(APPROX. LOCATION)

July 27, 2020

Montgomery County Virginia
Ms. Dari Jenkins, CZA
Planning & Zoning Administrator
755 Roanoke Street, Suite 2A
Christiansburg, Virginia 24073

RE: **Section 10-48 (6) Telecommunications Towers, freestanding
Compliance Letter for Verizon Wireless Antenna in Montgomery County,
Virginia** Verizon Wireless Site Name: Eagle Country (RAW LAND SITE)
Tax Map and Parcel#: 012633
Address: Vacant Parcel, No address (Union Valley Road)

Dear Sir/Madam:

Please allow this letter to serve as a confirmation of the following:

Verizon shall comply with all applicable rules regarding human exposure to radio-frequency energy as mandated by the Federal Communications Commission (FCC).

Verizon shall comply with all applicable rules regarding radio-frequency interference upon other facilities and uses as mandated by the FCC.

If it is determined in the future that any of the company's antennas and/or other supporting equipment at this facility are functioning in any way that does not comply with those rules, then Verizon will take all necessary measures to ensure that the specific equipment is either repaired or replaced in a manner that resolves the issue(s).

Sincerely,



Linda French
Engineer III – Spec-RE/ Regulatory
Verizon Wireless Network – Virginia
linda.french@verizonwireless.com

SPECIAL LIMITED POWER OF ATTORNEY

KNOW ALL MEN BY THESE PRESENTS:

That Sandra Miles n/k/a Sandra M. Prillaman, with address 1302 Allenwood Drive, Salisbury, Maryland 21801; and Carmen Miles n/k/a Carmen M. Steele, with address 6600 Old Columbia Road, Columbia, Virginia 23038, are the sole owners of the property (the “Property”) described as Montgomery County Tax Map Parcel Number: 119-A-55, located on Union Valley Road, Riner, Virginia 24149 and that the undersigned are authorized to take the action indicated herein and to execute this Special Limited Power of Attorney.

We do hereby make, constitute and appoint:

CELLCO PARTNERSHIP D/B/A VERIZON WIRELESS and/or its agents, including, but not limited to Larry Bickings, Sites Unlimited, Inc. and Verizon’s legal counsel, Williams Mullen, with the authority to act as agents for the sole purpose of filing any land use, zoning permit, site plan, building permit application(s) and related documents and materials necessary to obtain all governmental approvals required to install and construct a wireless communication facility (“the facility”) on the Property and to do and perform all acts and make any representations necessary during the public hearings, site plan, and building permitting processes with regards to such approvals.

To act as our true and lawful attorney-in-fact for and in our name, place and stead with full power and authority in seeking the Special Use, Administrative Zoning and Building Permit approvals, or any modification to any of the aforementioned approvals or to any existing development standards or requirements and to set forth and offer such legally acceptable voluntarily proffered conditions, or amendments, modifications or deletions thereto, that in the agents' discretion are deemed reasonable, appropriate and necessary for approval of the facility.

This Special Limited Power of Attorney shall be subject to, and exercised in a manner consistent with, the Land Lease Agreement executed between the property owners and Cellco Partnership d/b/a Verizon Wireless on July 9, 2020.

This Limited Power of Attorney shall terminate upon the earliest to occur of the following: (a) the proposed communications facility is approved and constructed; or (b) June 1, 2025.

[REMAINDER OF PAGE BLANK; SIGNATURE PAGE(S) FOLLOW]

WITNESS the following signatures:

Sandra M. Prillaman
Sandra M. Prillaman

Carmen M. Steele
Carmen M. Steele

COMMONWEALTH OF VIRGINIA
COUNTY/CITY OF Pulaski

I, Christina Winters O'Dell, a Notary Public in and for the State and County/City aforesaid, do hereby certify that Sandra M. Prillaman whose name is signed to the foregoing, this day personally appeared before me in my State and County aforesaid and acknowledged the same.

Given under my hand this 9th day of July, 2020
Christina Winters O'Dell
Notary Public

Registration Number: 7802844
My Commission expires: 12-31-2022



COMMONWEALTH OF VIRGINIA
COUNTY/CITY OF Goochland

I, Christie Lynn Payne, a Notary Public in and for the State and County/City aforesaid, do hereby certify that Carmen M. Steele whose name is signed to the foregoing, this day personally appeared before me in my State and County aforesaid and acknowledged the same.

Given under my hand this 8th day of July, 2020
Christie Lynn Payne
Notary Public

Registration Number: 7687515
My Commission expires: 3/31/2024





MONTGOMERY COUNTY
PLANNING & GIS SERVICES

SPECIAL USE PERMIT APPLICATION PROCESS AND PROCEDURES

Table of Contents

| | |
|---|-----------|
| Special Use Permit Process and Procedures..... | 3 |
| Special Use Permit Application Checklist | 6 |
| Pre-Application Meeting Request Form..... | 8 |
| Special Use Permit Application Form | 10 |
| Special Use Permit Regulations | 11 |



Montgomery County Planning & GIS Services

Special Use Permit Process & Procedures

Step 1. Contact Planning & GIS Staff.

It is recommended that all prospective applicants meet with County staff to discuss development trends, appropriate zoning in accordance with proposed use and the County's Comprehensive Plan. Meetings can be scheduled with planning staff by contacting Montgomery County Planning & GIS by phone: (540) 394-2148 or by email: mcplan@montgomerycountyvva.gov

Step 2. Preliminary Review Meeting

A preliminary review meeting allows customers to discuss his/her proposal with County staff to ascertain any additional information required to file a complete application. The Preliminary Review Meeting will provide customers early input of whether a proposed development will require a submission packet to the Virginia Department of Transportation (VDOT) in accordance with Code of Virginia §15.2-2222.2 and 24 VAC 30-155 effective July 1, 2007. Please contact the Planning Department to determine if a review meeting is required and/or to schedule a Preliminary Review Meeting. If a review meeting is required, the Preliminary Review Meeting Form (pg. 8) must be received no less than **2 weeks prior** to the meeting date.

Step 3. Traffic Impact Analysis and Scope of Work Meeting.

Development projects located within 3,000 feet of a state-controlled non-limited access highway or to a connection to a state-controlled limited access highway may require the submission of a Traffic Impact Analysis to the Virginia Department of Transportation (VDOT) with your application. If the proposed SUP generates the following number of vehicle trips, a Traffic Impact Analysis will be required:

| | |
|--------------------------------|--|
| Residential | More than 100 vehicle trips per peak hour |
| Commercial, Office, Industrial | More than 250 vehicle trips per peak hour or 2,500 vehicle trips per day |
| Mixed-Use | More than 100 vehicle trips per peak hour from only the residential portion OR more than 250 vehicle trips per peak hour or 2,500 vehicle trips per day from the entire proposal |

Additionally, if the proposal would generate more than 1,000 vehicle trips per peak hour, VDOT will require a Scope of Work Meeting prior to submission of the Traffic Impact Analysis. The Traffic Impact Analysis, if required must be completed and submitted at the time of filing an application for a special use permit.

Step 4. Complete and Submit Application to Montgomery County Planning

The Special Use Permit Application Form (pg. 10) is required. Please refer to and complete the Special Use Permit Checklist (pg. 6-7) to ensure all the materials are submitted. Incomplete applications will not be accepted or placed on the Planning Commission agenda.

Step 5. Review of Proposal (Application)

The Planning Department will review the application for completeness in accordance County ordinances. If the application is found to be incomplete, the Planning Department will return the application, site plans, and filing fee to the applicant or agent, with a description of the manner and areas in which the application is incomplete.

Once an application is determined to be complete, the Planning Department distributes the application and exhibits to various County departments and outside agencies, when applicable, for review. Development review departments include Building and Inspections, Public Service Authority, Montgomery County Public Schools, Emergency Services, Zoning, Environmental Services, VDOT, and Planning. The departments

review the proposed development for conformity with the Comprehensive Plan, its effect on the area, its demand on services/infrastructure, and conformity with the County's development ordinances and standards.

Applicants and/or their agents will attend a meeting with all the Development Review Committee at its next scheduled meeting. After receiving comments from the Committee, a revised application and/or site plan, if required, will be requested if necessary. Notwithstanding any initial determination of completeness, the Planning Director, the Planning Commission, or the Board of Supervisors may at any time during the review process find that essential information is lacking and may deem the application incomplete.

APPLICATIONS THAT DO NOT MEET APPLICATION REQUIREMENTS OR HAVE OUTSTANDING ISSUES THAT NEED TO BE ADDRESSED WILL NOT BE CERTIFIED FOR PUBLIC HEARING.

Step 6. Staff Reports.

The Department of Planning drafts a staff report and distributes to the Planning Commission. Staff reports are available to the public after receipt by the Planning Commissioners, 1 week prior to the Planning Commission meeting date. Staff reports may be sent, emailed, or held for pick up upon request.

Step 7. Revisions.

Changes to a proposal can be made prior to the scheduled Planning Commission hearing provided:

- The proposed use remains unchanged
- The revisions are submitted ten (10) business days prior to the scheduled Planning Commission hearing. This will allow staff time to review the changes and incorporate pertinent information within the staff presentation at the public hearing. If revisions are requested after this time, the applicant must request a minimum one month deferral, unless otherwise waived by the Planning Commission. Minor proffer revisions may be accepted up until noon on the day of the meeting.

Step 9. Planning Commission Public Hearing.

Planning Commission public hearings are *generally* held the second Wednesday of each month at 7:00 p.m. Two notices of the scheduled hearing and agenda are published in the local newspaper 2 weeks prior to the Planning Commission hearing. Individual notices are also sent to the adjacent property owners of the subject property by the Planning Department. The Planning Commission schedule is included in this package and can also be found on the Montgomery County website.

At the Public Hearing, County staff provides a brief review of the development being proposed and makes a recommendation to the Commission. The applicant or authorized representative is required to attend and is usually expected to make a presentation. A time limit of three minutes is allotted to those who wish to speak regarding the request. The Planning Commission may waive the time limits based on the merits of the situation.

The Planning Commission will take one of the following actions for each agenda item:

- Vote to approve a request for deferral (deferrals may be requested by a Planning Commissioner or by the applicant);
- Vote to deny a request for deferral (in which case one of the two actions below will occur);
- Vote to recommend approval to the Board of Supervisors; or
- Vote to recommend denial to the Board of Supervisors.

Step 10. Board of Supervisors Public Hearing.

Once the Planning Commission makes a recommendation for approval or denial, the proposal is generally placed on the agenda for the Board of Supervisors. Advertising, notification, staff reports, and presentations follow the same procedures as for the Planning Commission. The vote of the Board of Supervisors is final.

If a request is denied by the Board of Supervisors or withdrawn by the applicant, the request or a substantially similar request cannot be heard for one year.



Special Use Permit Application Checklist

The applicant shall submit ten (10) copies of all required materials listed below. Applications will **NOT** be accepted without the following attachments:

- Application Form (pg 10).** The application form must be signed by all of the property owners. If ownership is in the name of any type of legal entity or organization including, but not limited to, a name of a corporation, partnership, or association, or in the name of a trust, or in a fictitious name, a document acceptable to the County must be submitted certifying that the person signing the application has the authority to do so. If the application is submitted by an agent of the owner, the agent shall sign the application as well.

- Comprehensive Plan Justification.** References should be made to the Comprehensive Plan Policy sections in the text portion of the plan. The Comprehensive Plan map provides an overview of the future land use policy areas, but does not provide a guide to the specific land use policies adopted by Montgomery County.

Land use policies are articulated in the Planning and Land Use portion of [Montgomery County, 2025](#) (chapter 2). available at the Planning & GIS Services Department or on the web. If the proposed development, rezoning, or special use permit is located in a village or village expansion area not covered by an adopted village plan, then the proposal needs to be consistent with the overall Comprehensive Plan.

Villages and Village Expansion Areas. If the proposed development, rezoning, or special use permit is located in a village or village expansion area covered by an adopted Village Plan, the proposal needs to be consistent with both the overall county Comprehensive Plan and with the village plan.

Information that must be addressed concerning the County Comprehensive Plan when submitting special use permit applications includes:

- a) Compliance with required lot minimums, district minimums, and availability of water and sewer
- b) Describe, in specific detail, how the request fits with the land use policies included under the appropriate land use policy area. There are seven land use policy areas: Resource Stewardship (PLU 1.2), Rural (PLU 1.3), Rural Communities (PLU 1.4), Residential Transition (PLU 1.5), Villages (PLU 1.7), Village Expansion Areas (PLU 1.6), and Urban Expansion Areas (PLU 1.8). Each area has specific policies covering land uses, community design, and community facilities and utilities.
- c) If the proposed request requires an E and S permit (land disturbance of more than 10,000 square feet) or with large areas of impervious surface (paved parking areas, etc.), the proposal will need to address groundwater, surface water, and stormwater runoff concerns included in the Environmental Resources Chapter. (ENV6.5, ENV5.6)

- Concept Development Plan.** Required for all special use permit requests. A concept plan is an initial plan, which shows the general nature of the land use change or development, which is intended. It differs from the final site plan, or, plot plan, which is required prior to the issuance of zoning approval and a building permit.

The level of needed detail may vary depending on the nature, size and complexity of the proposed project; however, the following items shall be addressed with a concept plan submittal:

Existing Site Features:

- a) Name of all landowners, applicant (if different), developer, engineer/ party preparing the plans.

- b) Date, revision date(s), scale and north point of plan.
- c) Lot size in acres and/or square feet, property lines and dimensions and any easements.
- d) Zoning and existing use of property and all adjoining properties.
- e) All existing buildings, and streets and/or other adjacent improved or unimproved rights-of-way.
- f) All existing physical features such as tree cover, natural watercourses, recorded drainage easements, and 100-year floodplain limits.

Proposed Site Features:

- g) Location of proposed access areas, loading zones, SWM facilities and streets or other rights-of-way.
- h) Structures: dimensions, use and the general types of exterior materials.
- i) Outside lighting: general location, height and type, and shielding.
- j) General landscaping plan. Existing trees and shrubs are recommended to be maintained wherever possible.
- k) General location and type of screening (fences, walls, vegetation), signs and trash enclosures.

- Filing Fee.** The application fee shall be paid when the application is submitted. Fees are determined by the current fee schedule. Contact Planning & GIS staff for assistance calculating fees. Checks should be payable to “Treasurer of Montgomery County”.

Please note: In addition to the application fee, an invoice will be sent to the applicant/owner for fees associated with legal advertisements as required by the Commonwealth of Virginia.

- Digital Submission of Application and all exhibits.** Applications will not be considered complete until digital items are received. An Adobe PDF document format is preferred for compatibility.
- Ensure all applicable items identified in “Special Use Permit Requirements” (pg 11) are addressed in the application package (concept plan, justification statement, etc).** It may be necessary to attach additional documentation.
- Completed Preliminary Review Meeting Application & Preliminary Review Meeting-Application Checklist Forms (pg 8-9 if required).**
 - Items determined necessary in Preliminary Review Meeting (pg 9)**



Preliminary Review Meeting Request

Special Use Permit

Montgomery County, Virginia

755 Roanoke St. Suite 2A, Christiansburg, VA 24073;
540-394-2148; mcplan@montgomerycountyva.gov

Contact Information: Owner Contract Purchaser Other (Please list: _____)

| | |
|---|--|
| Name: Larry Bickings, agent for Verizon Wireless | Address: 2004 Snead Ave, Colonial Heights, VA 23834 |
| Telephone: 804-720-0326 (M) 804-520-8726 (O) | Email: LBickings@sitesul.com |

Subject Property Description:

| | | |
|---|--|-------------------|
| Location: (Describe in relation to nearest intersection) The existing access farm road to parcel 012633 is approx. 0.41 miles east of the intersection of Surface Road and Union Valley Road. | | |
| Address: (if applicable) Vacant parcel no 911 address | Existing Zoning: A-1 | Acreeage: 126+ |
| Parcel ID Number(s): Tax Map 119A-55 Parcel # 012633 | Property Owner(s): Sandra M. Prillaman & Carmen M. Steele | |
| Existing Use: Farming | | |

Description of Proposed Development and Uses:

The requested information below MUST be submitted

| |
|---|
| A. Proposed Use(s): Construct a 195' tall monopole tower (199' overall height with lighting rod) with equipment cabinets and generator located within a 70' x 70' lease area with access over existing farm road from lease area to Union Valley Road. |
| B. Proposed Use Details (check all that applies): <input type="checkbox"/> Residential Total Single Family # of Units: _____ Total Multi-Family # of Units: _____ <input checked="" type="checkbox"/> Commercial Use <u>Tower Site lease area</u> S.F. <u>4,900 sq ft</u> Use _____ S.F. _____ Use _____ S.F. _____ |

Applicant Signature: Lawrence Bickings Date: 1/28/2020

FOR INTERNAL STAFF USE ONLY

VDOT Requirements

In accordance with the Code of Virginia §15.2-2222.2 and 24 VAC 30-155, the project:

- Will require a Traffic Impact Analysis (TIA) submission and review by VDOT. TIA must be submitted with rezoning application.
- Applicant will be required to coordinate a Scope of Work Meeting with VDOT (Project will generate 1,000 or more vehicle trips per peak hour.)

This determination is based upon the information provided by the applicant on the submitted Preliminary Review Request Form. Determination is subject to change based upon changes to the request.

Information and VDOT forms regarding the VDOT's Traffic Impact Analysis Regulations Administrative Guidelines can be obtained online at www.virginiadot.org/projects/chapter527.

- Documentation of Community Meeting.** Community meetings can be held after submitting application. County staff should be notified a least a week in advance of meeting date.
- Survey Plat.** Copies no larger than 11"x17"
- Traffic Impact Analysis (TIA) - County:** Based upon the proposed use and location, the project may substantially affect roadways and the County may require a traffic impact analysis.
- Elevations:** Copies reduced to 8 ½" x 11" of proposed buildings must be submitted in addition to an electronic copy in ".pdf" format.
- Other:**

Applicant's Signature/Printed Name **Date**

Staff Signature (Planning) **Date**

This form is to verify completion of the required Preliminary Review Meeting and must be submitted at the time of filing of applications. Based upon the proposed development, County staff has determined the information checked on this form must be submitted in addition to regular submission requirements for Rezoning, Provisional Use Permit, or Amendment to Proffer Application

Additional Special Use Permit Requirements

The applicant for special use permit shall provide a statement of justification to address the following items in the application materials to demonstrate what impact the proposed request will have on the County's resources and how the request complies with Montgomery County's comprehensive plan.

Section 10-54(3)(g), Montgomery County Zoning Ordinance

(g) Issues for Consideration. In considering a Special Use Permit application, the following factors shall be given reasonable consideration. The application shall address all the following in its statement of justification or Special Use Permit plat unless not applicable, in addition to any other standards imposed by this Ordinance:

1. Whether the proposed Special Use Permit is consistent with the Comprehensive Plan (Addressed under "3. Comprehensive Plan Justification").
2. Whether the proposed Special Use Permit will adequately provide for safety from fire hazards and have effective measures of fire control.
3. The level and impact of any noise emanating from the site, including that generated by the proposed use, in relation to the uses in the immediate area.
4. The glare or light that may be generated by the proposed use in relation to uses in the immediate area.
5. The proposed location, lighting and type of signs in relation to the proposed use, uses in the area, and the sign requirements of this Ordinance.
6. The compatibility of the proposed use with other existing or proposed uses in the neighborhood, and adjacent parcels.
7. The location and area footprint with dimensions (all drawn to scale), nature and height of existing or proposed buildings, structures, walls, and fences on the site and in the neighborhood.
8. The nature and extent of existing or proposed landscaping, screening and buffering on the site and in the neighborhood.
9. The timing and phasing of the proposed development and the duration of the proposed use.
10. Whether the proposed Special Use Permit will result in the preservation or destruction, loss or damage of any topographic or physical, natural, scenic, archaeological or historic feature of significant importance.
11. Whether the proposed Special Use Permit at the specified location will contribute to or promote the welfare or convenience of the public.
12. The traffic expected to be generated by the proposed use, the adequacy of access roads and the vehicular and pedestrian circulation elements (on and off-site) of the proposed use, all in relation to the public's interest in pedestrian and vehicular safety and efficient traffic movement.
13. Whether, in the case of existing structures proposed to be converted to uses requiring a Special Use Permit, the structures meet all code requirements of Montgomery County.
14. Whether the proposed Special Use Permit will be served adequately by essential public facilities and services.
15. The effect of the proposed Special Use Permit on groundwater supply.
16. The effect of the proposed Special Use Permit on the structural capacity of the soils.
17. Whether the proposed use will facilitate orderly and safe road development and transportation.
18. The effect of the proposed Special Use Permit on environmentally sensitive land or natural features, wildlife habitat and vegetation, water quality and air quality.


19. Whether the proposed Special Use Permit use will provide desirable employment and enlarge the tax base by encouraging economic development activities consistent with the Comprehensive Plan.
20. Whether the proposed Special Use Permit considers the needs of agriculture, industry, and businesses in future growth.
21. The effect of the proposed Special Use Permit use in enhancing affordable shelter opportunities for residents of the County.
22. The location, character, and size of any outdoor storage.
23. The proposed use of open space.
24. The location of any major floodplain and steep slopes.
25. The location and use of any existing non-conforming uses and structures.
26. The location and type of any fuel and fuel storage.
27. The location and use of any anticipated accessory uses and structures.
28. The area of each use; if appropriate.
29. The proposed days/hours of operation.
30. The location and screening of parking and loading spaces and/or areas.
31. The location and nature of any proposed security features and provisions.
32. The number of employees.
33. The location of any existing and/or proposed adequate on and off-site infrastructure.
34. Any anticipated odors, which may be generated by the uses on site.
35. Whether the proposed Special Use Permit uses have sufficient measures to mitigate the impact of construction traffic on existing neighborhoods and school areas.

Eagle Country- Prillaman Site- Google Map

Write a description for your map.

Legend

- Feature 1
- Measure

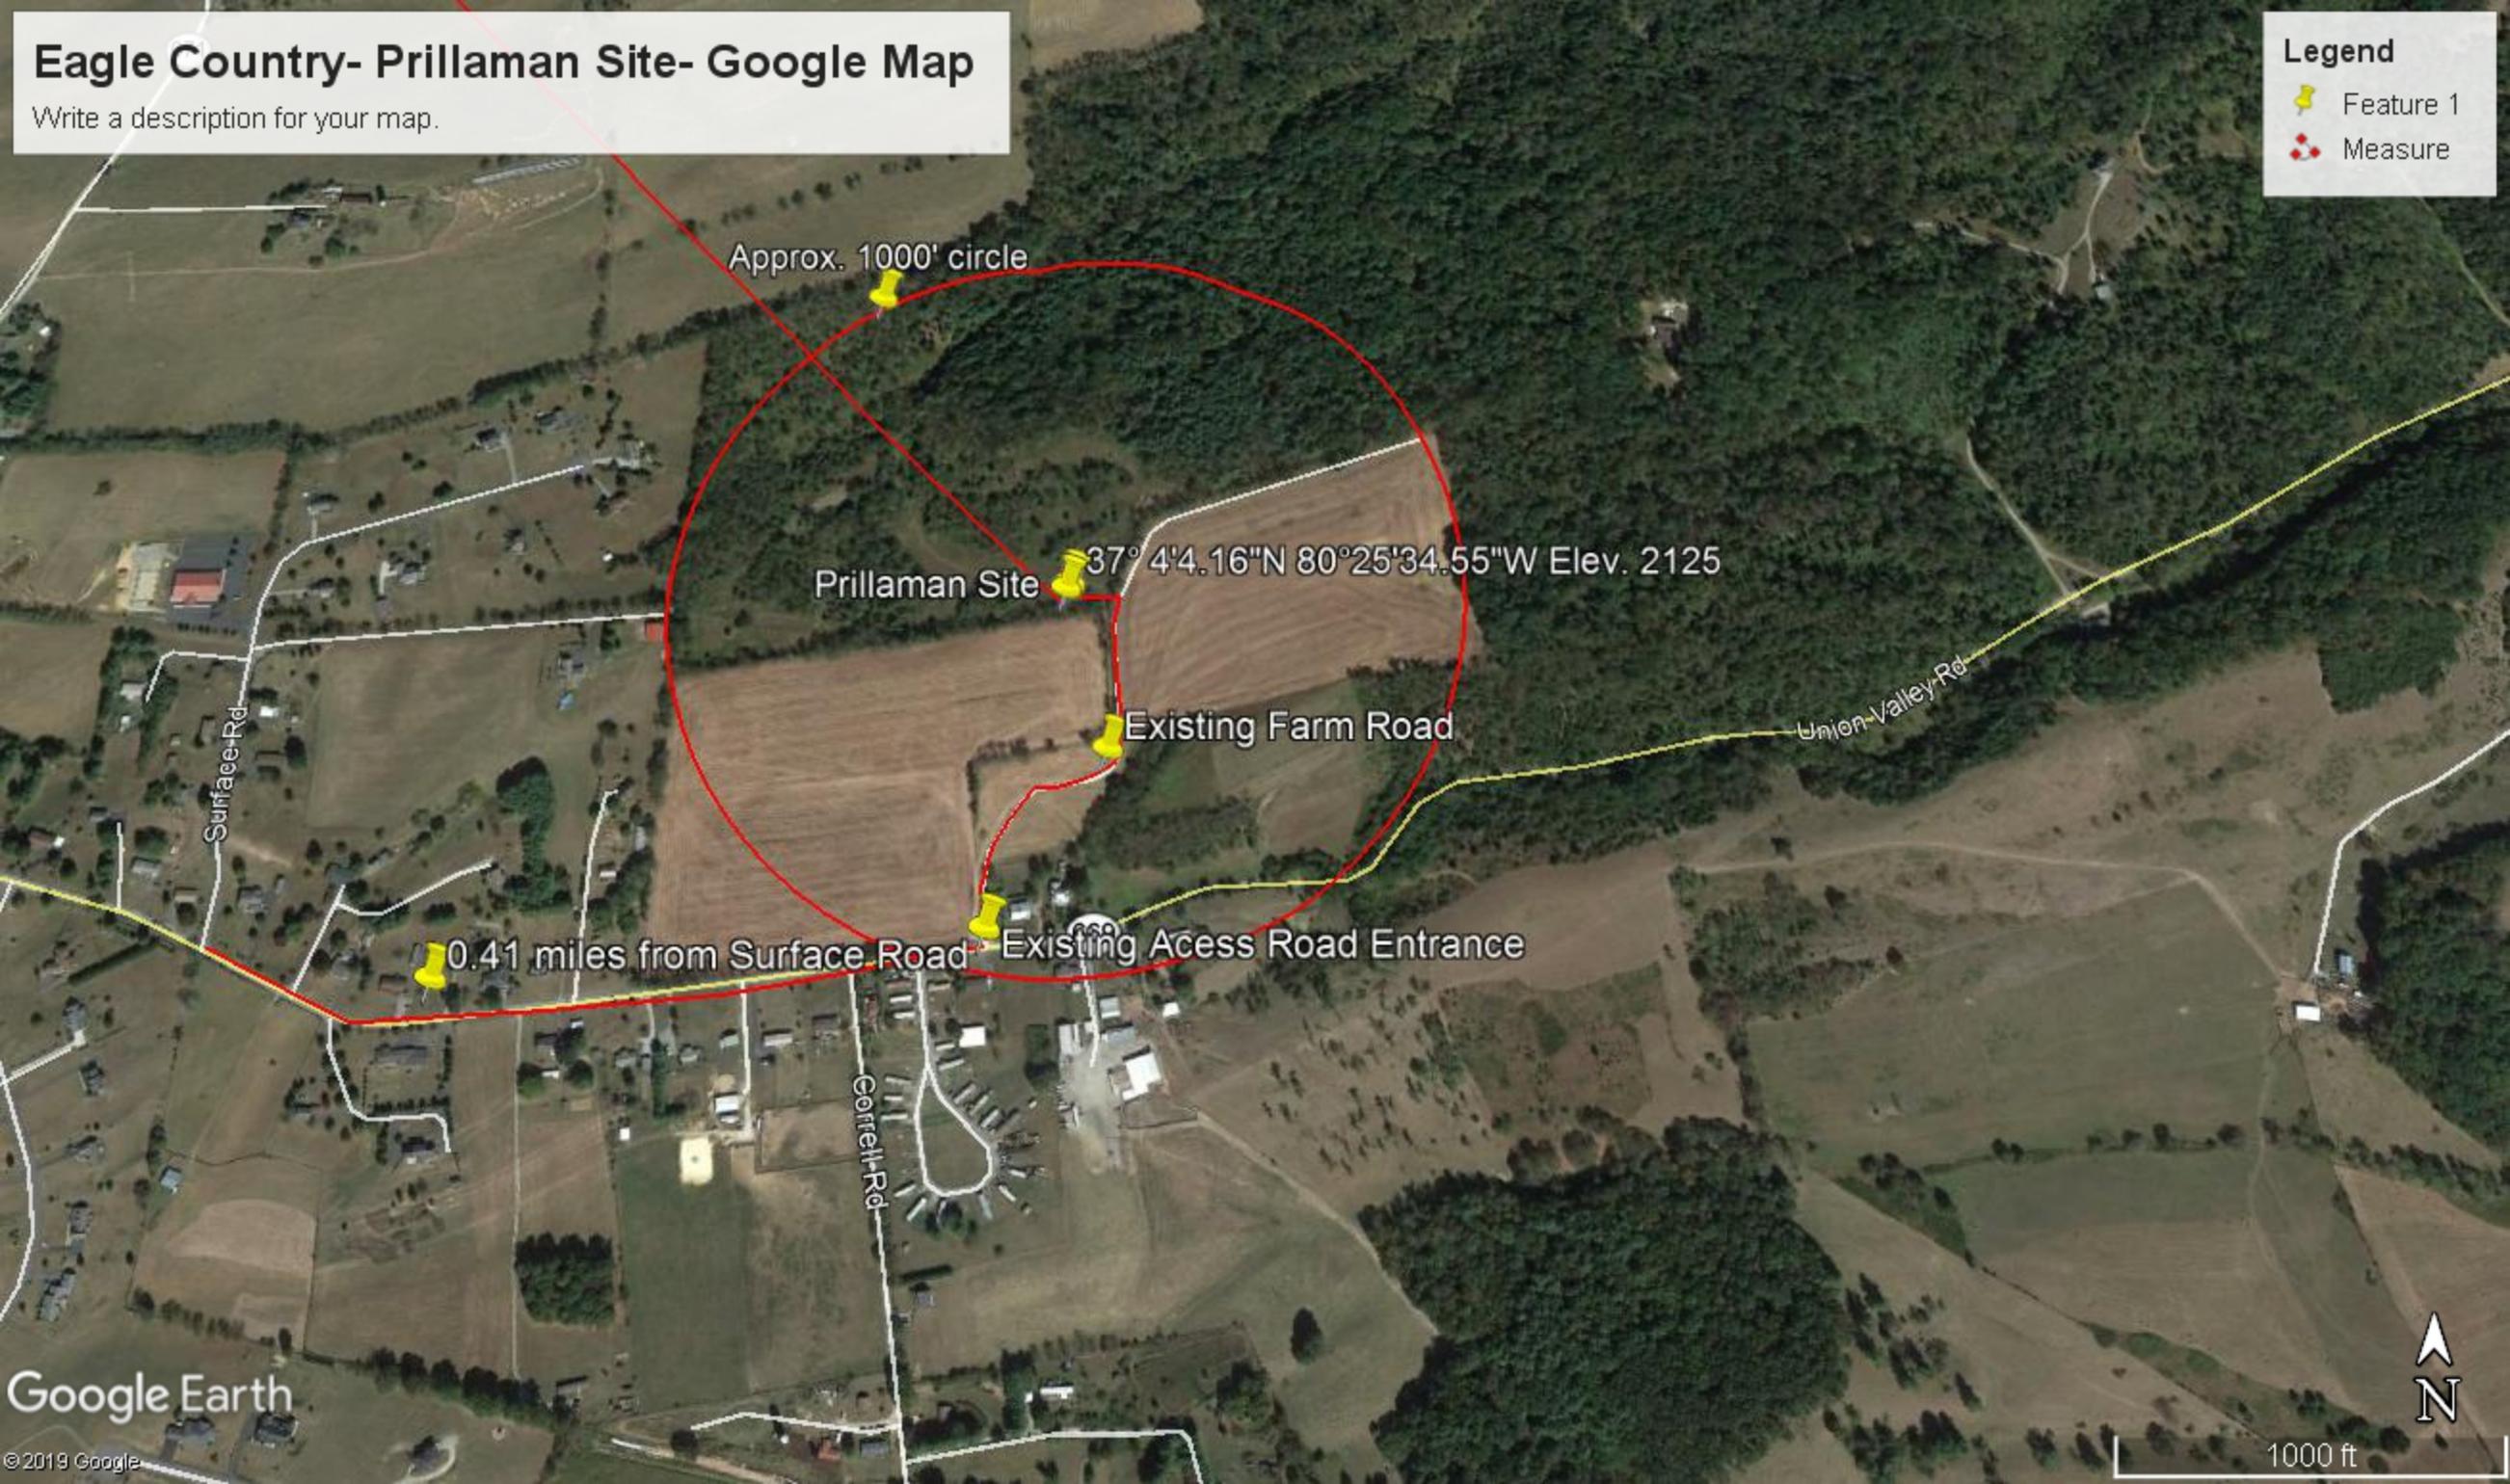

From: Miller, Jesse <jesse.miller@vdot.virginia.gov>
Sent: Tuesday, April 21, 2020 8:01 AM
To: Siegall, Hillary <hsiegall@Dewberry.com>
Cc: Alex Chaney <ahmchaney@gmail.com>; Emily J. Gibson <gibsonej@montgomerycountyva.gov>;
Brea Hopkins <hopkinsbg@montgomerycountyva.gov>
Subject: Re: Telecommunications Site (Eagle Country)

[CAUTION] External Email. Do NOT click links or open attachments unless expected. Please use the "Phish Alert" button to report all suspicious emails.

Ms. Siegall
My apologies for not getting back to you sooner.

Cell towers are considered Civil Infrastructure and can be permitted under the standards of a Private Entrance (PE). A PE does not have sight distance requirements. A VDOT Land Use Permit (LUP) will be required. As part of plan approval from Montgomery County, a LUP-PE (attached) will need to be obtained. The appropriate application form is the LUP-A. The underlying land owner will need to be the 'applicant' and the developer would be the 'agent'. The Agent can supply the permit fee and surety.


In this case the permit fee would be \$100 (non-refundable) and the surety will be \$1,000 (refundable upon acceptance of any work performed in the ROW).

The permit information will be provided as part of the response to any plan submittal to the County as well.

Feel free to call me directly if you have any questions.


Jesse H. Miller, P.E.

Assistant Resident Engineer
VDOT Christiansburg Residency - Land Use Division
Direct Phone: (540) 381-7178; Main Line: (540) 381-7201

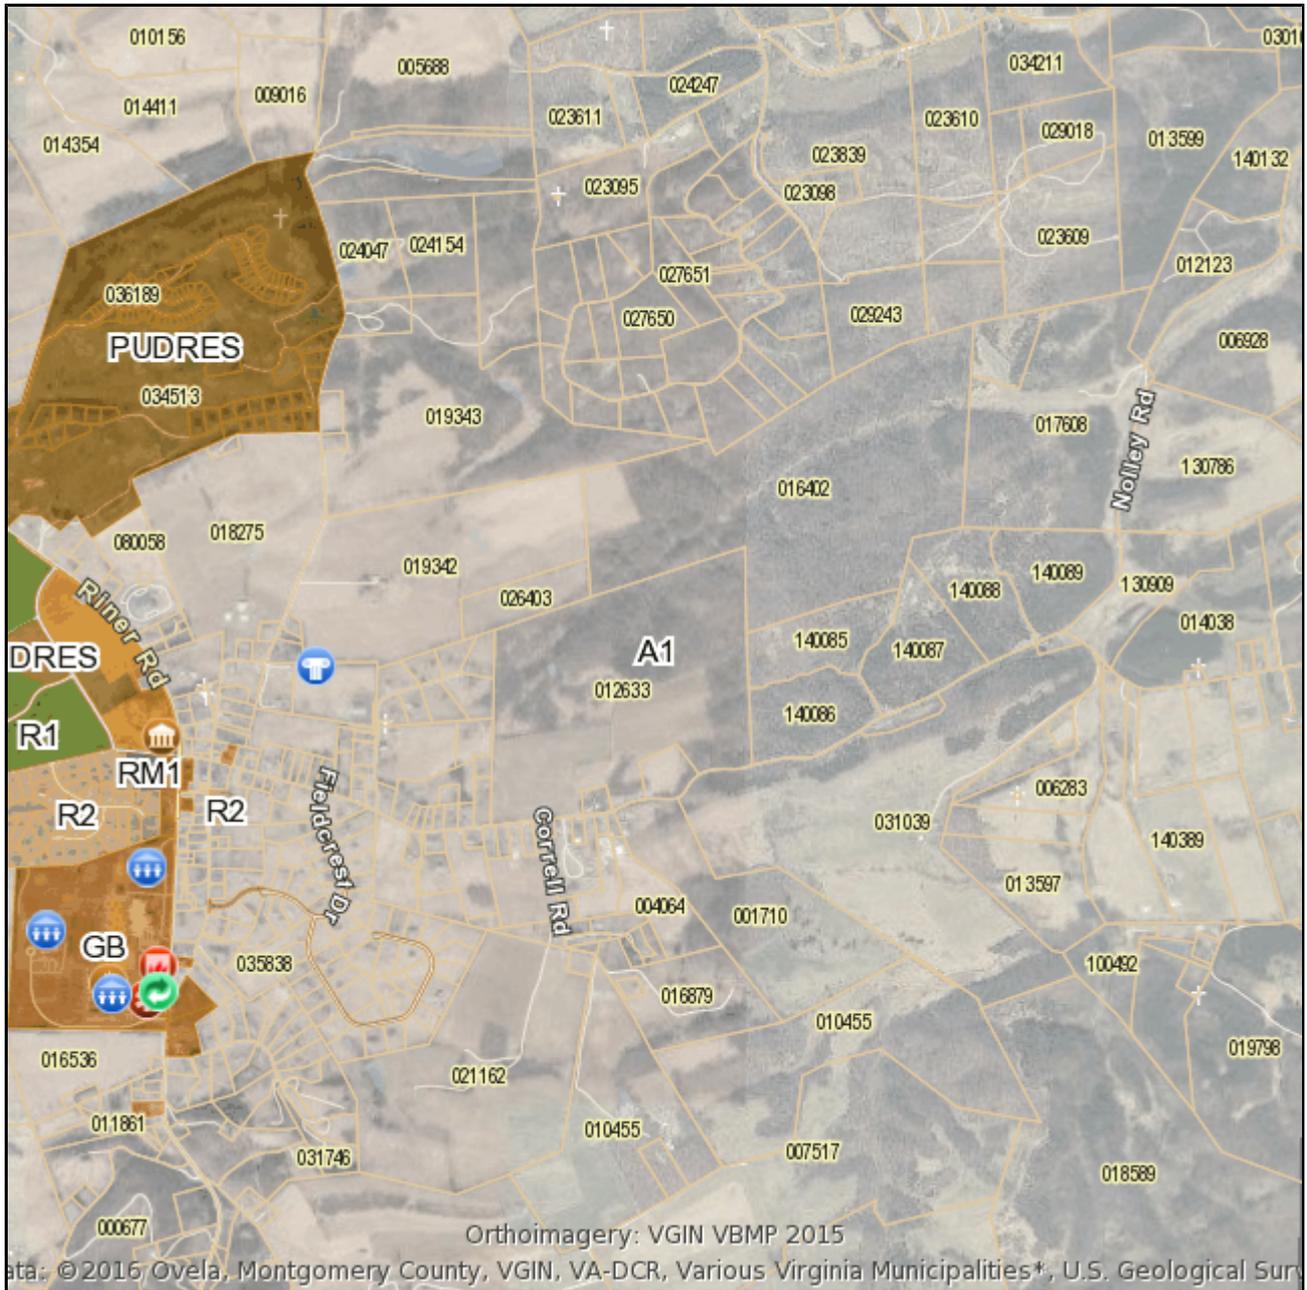

M 1:79124

-  Corporate Boundaries
-  Highway
-  Roads
-  Tertiary Roads and Streets
-  Railroads
-  Driveways, Trails and Paths
-  Buildings
-  River Banks, Streams
-  Lakes and Ponds
-  Contours 10f Int.
-  Virginia Tech/Montgomery Co. Airport

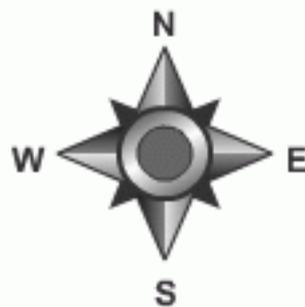

Public Services

-  Fire Department
-  Medical
-  Rescue Squad
-  Services
-  Police/Sheriff
-  Polling Place
-  Industrial Park
-  Tourism
-  Public Library
-  Public School/University
-  Museum
-  Historic
-  Transportation
-  Recreational
-  Waste Collection
-  Cemetery

County Zoning

-  A1 - Agriculture
-  C1 - Conservation
-  CB - Community Business
-  GB - General Business
-  M1 - Manufacturing
-  ML - Manufacturing Light
-  PIN - Planned Industrial
-  PMR - Planned Mobile Home Residential
-  PUDCOM - Planned Unit Development Commercial
-  PUDRES - Planned Unit Development Residential
-  R1 - Residential
-  R2 - Residential
-  R3 - Residential
-  R3C - Residential (Compact)
-  RM1 - Multi-Family Residential
-  RR - Rural Residential
-  RRC - Rural Residential (Compact)
-  TND-I - Traditional Neighborhood Dev Infill

-  Tax Parcels
- Show Parcel ID

GEO-TECHNOLOGY ASSOCIATES, INC.

GEOTECHNICAL AND
ENVIRONMENTAL CONSULTANTS

A Practicing ASFE Member Firm



ATTORNEY-CLIENT PRIVILEGED/CONFIDENTIAL MATERIAL

January 10, 2020

Verizon Wireless
7600 Mountpelier Road
Floor 2 South
Laurel, Maryland 20723

Attn: Ms. Stefanie Lewis

Re: SHPO Regulatory Review
Eagle Country Cell Site
Union Valley Road
Riner, Virginia

Dear Ms. Lewis:

In accordance with our agreement, Geo-Technology Associates, Inc. (GTA) has reviewed records at the Virginia Department of Historic Resources (VDHR) pertaining to documented architectural and archeological resources within the proposed Area of Potential Effect (APE) for the above-referenced proposed cell tower site. Please be advised that GTA relies completely on the documentation maintained at the VDHR offices and resources not included herein may appear in VDHR archives by the time the formal Section 106 reporting occurs. In addition, GTA has used the preliminary site location information provided for the proposed tower site, as noted in the *Site Selection Worksheet, Site Candidate Package*, or similar site documents provided by Verizon Wireless or its representatives. In the event the site location is moved, additional research may be required.

GTA understands that VZW plans to construct an approximately 199-foot tall telecommunications tower at the site. ***Based on VDHR file information, no National Register of Historic Places (NRHP) listed or eligible historic resources are located in the 1/2 mile APE, which is the visual effects assessment search radius for a tower up to 199 feet tall.*** One historic resource is located in the APE; however, it has either not been evaluated or has been determined not eligible for listing. Therefore, it is unlikely a visual effects evaluation will be required for this location.

43760 Trade Center Place, Suite 110, Sterling, Virginia 20166

Phone: (703) 478-0055 Fax: (703) 478-0137

◆ Abingdon, MD ◆ Laurel, MD ◆ Frederick, MD ◆ Waldorf, MD ◆ Sterling, VA ◆ Somerset, NJ
◆ New Castle, DE ◆ Georgetown, DE ◆ York, PA ◆ Quakertown, PA ◆ Charlotte, NC

Visit us on the web at www.mragta.com

We appreciate the opportunity to be of assistance on this project. Should you have any questions regarding this information, or should you require additional information, please do not hesitate to contact our office at (703) 478-0055.


Sincerely,
GEO-TECHNOLOGY ASSOCIATES, INC.

A handwritten signature in black ink, appearing to read 'Andrew S. Hendricks', written in a cursive style.

Andrew S. Hendricks, P.G., L.R.S.
Vice President

*Attachments: APE Map
VDHR Materials (2 pages)*

cc: Ms. Stefanie Lewis / Verizon Wireless

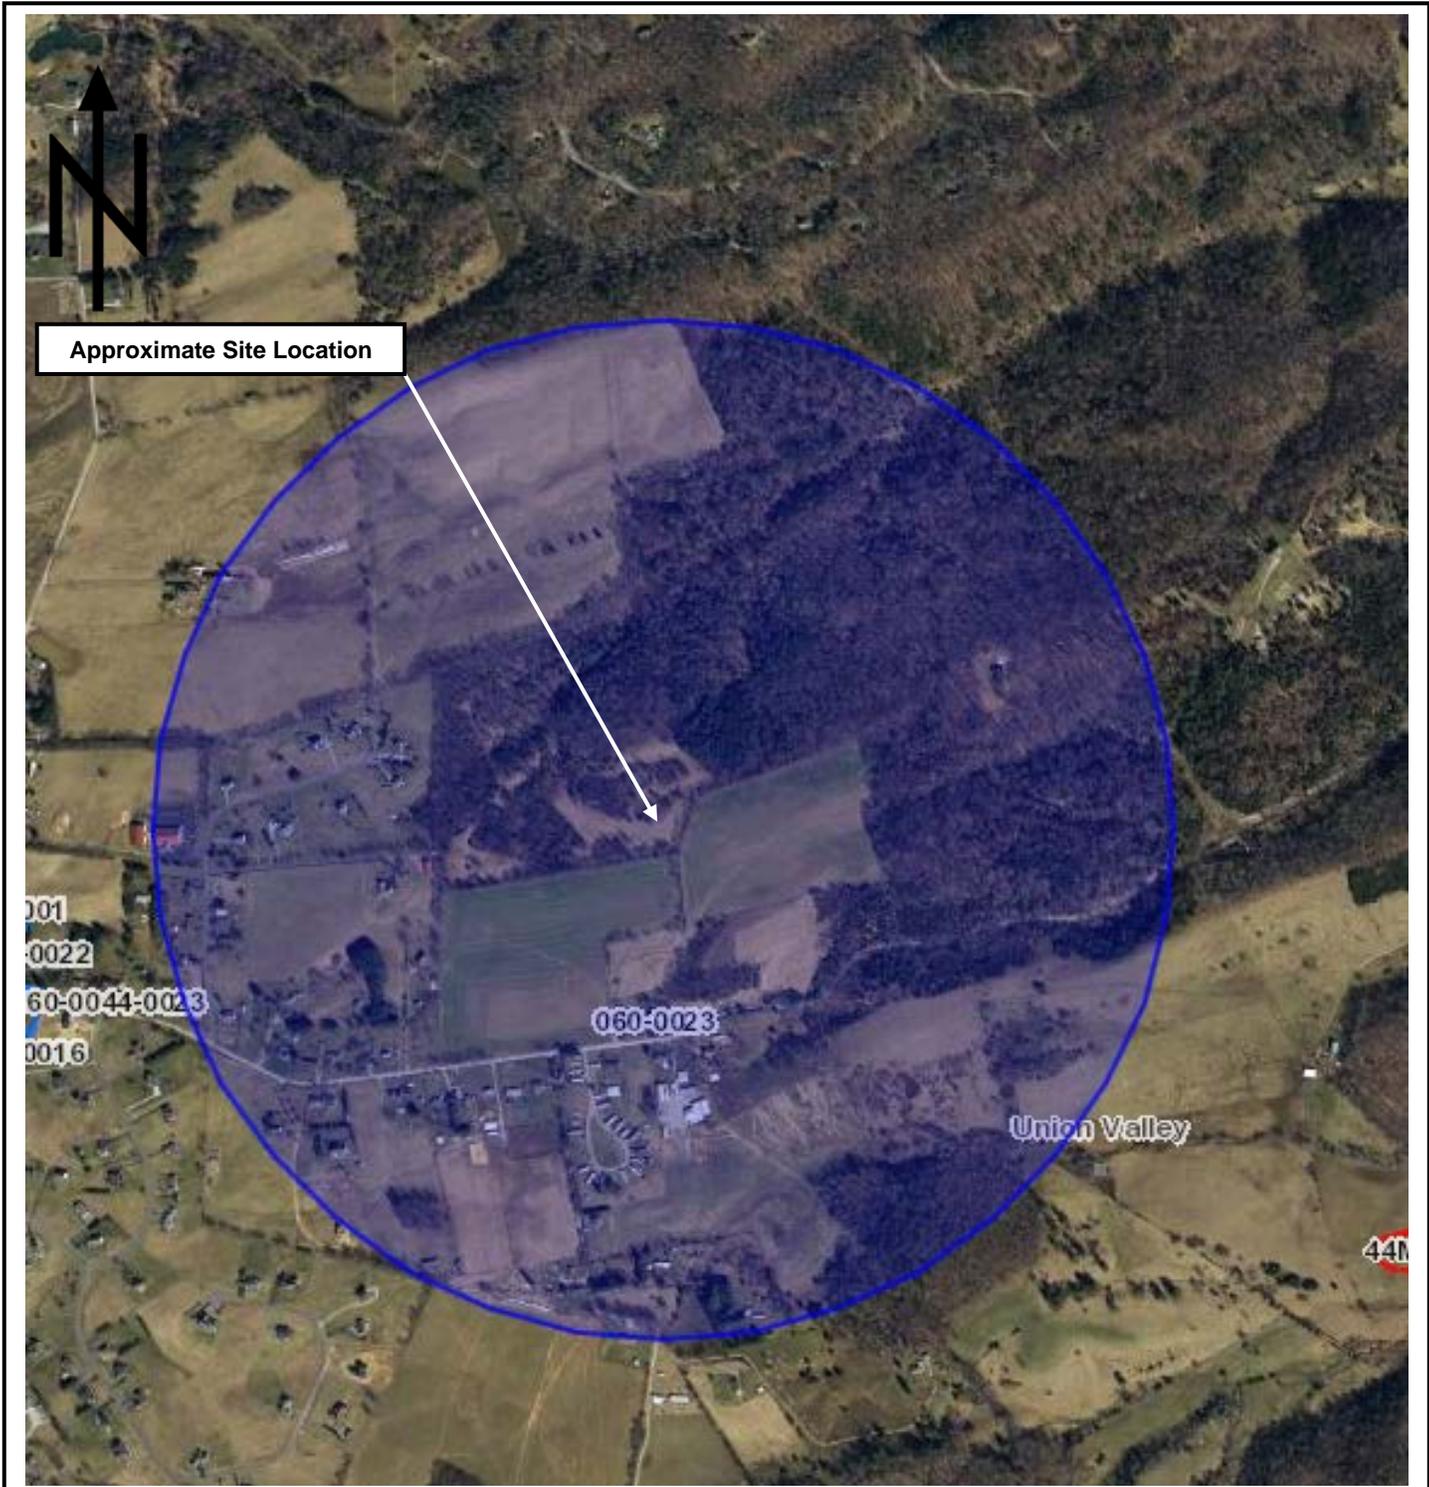

GEO-TECHNOLOGY ASSOCIATES, INC.
Geotechnical and Environmental Consultants

43760 Trade Center Place, Suite 110
 Sterling, Virginia 20166
 (703) 478-0055
 Fax (703) 478-0137

Eagle Country SHPO Screening

 - 0.5 Mile APE

 - Architectural Resource

 - Archaeological Resource

SCALE

1" = 1500'

DATE

January 2020

SOURCE

VCRIS

Property Information

Property Names

Name Explanation **Name**
 Historic Williamson, George, House

Property Evaluation Status

Not Evaluated

Property Addresses

Current - Route 699

County/Independent City(s): Montgomery (County)

Incorporated Town(s): *No Data*

Zip Code(s): *No Data*

Magisterial District(s): *No Data*

Tax Parcel(s): *No Data*

USGS Quad(s): RINER

Additional Property Information

Architecture Setting: *No Data*

Acreage: *No Data*

Site Description:

Secondary resource is the shed.

Surveyor Assessment:

No Data

Surveyor Recommendation: *No Data*

Primary Resource Information

Resource Category: Domestic

Resource Type: Single Dwelling

NR Resource Type: Building

Historic District Status: *No Data*

Date of Construction: Ca 1900

Date Source: Site Visit

Historic Time Period: Reconstruction and Growth (1866 - 1916)

Historic Context(s): Domestic

Other ID Number: *No Data*

Architectural Style: Other

Form: *No Data*

Number of Stories: 2.0

Condition: Fair

Interior Plan: Central Passage, Double Pile

Threats to Resource: Deterioration

Architectural Description:

Architecture Summary: Two-story house, three bays wide, with cornerboards. Gablets with overhanging eaves have small arched louvered openings in the gable peaks. Roof has modillioned cornice. Projecting gable-front roof porch has pediment created by small pent, arched window in the gable peak. Porch has brackets, turned balustrade on the second story porch.

Exterior Components

| Component | Component Type | Material | Material Treatment |
|------------|-------------------|----------------|--------------------|
| Chimneys | Interior | Brick | Cap, Corbeled |
| Porch | 2-story, 1-bay | Wood | Posts, Turned |
| Roof | Hipped | Metal | Standing Seam |
| Windows | Sash, Double-Hung | Wood | 2/2 |
| Foundation | Other | <i>No Data</i> | <i>No Data</i> |

| | | | |
|--|-------|------|--------------|
| Structural System and Exterior Treatment | Frame | Wood | Weatherboard |
|--|-------|------|--------------|

Secondary Resource Information

Secondary Resource #1

Resource Category: DSS Legacy
Resource Type: Shed
Date of Construction: Ca
Date Source: *No Data*
Historic Time Period: *No Data*
Historic Context(s): Domestic
Architectural Style: *No Data*
Form: *No Data*
Condition: N/A
Threats to Resource: None Known

Architectural Description:

Architecture Summary: One-story, frame and weatherboard outbuilding with gable roof is located north of the house.

Number of Stories: *No Data*

Historic District Information

Historic District Name: *No Data*
Local Historic District Name: *No Data*
Historic District Significance: *No Data*

CRM Events

Event Type: Survey:Phase I/Reconnaissance

Project Review File Number: *No Data*
Investigator: Worsham, Gibson (architect)
Organization/Company: Unknown (DSS)
Photographic Media: *No Data*
Survey Date: 12/6/1985
Dhr Library Report Number: *No Data*
Project Staff/Notes:

No Data

Bibliographic Information

Bibliography:

No Data

Property Notes:

No Data

Eagle Country



Antenna Structure Registration

[FCC](#) > [WTB](#) > [ASR](#) > [Online Systems](#) > TOWAIR

[FCC Site Map](#)

TOWAIR Determination Results

[? HELP](#)

[New Search](#) [Printable Page](#)

*** NOTICE ***

TOWAIR's findings are not definitive or binding, and we cannot guarantee that the data in TOWAIR are fully current and accurate. In some instances, TOWAIR may yield results that differ from application of the criteria set out in 47 C.F.R. Section 17.7 and 14 C.F.R. Section 77.13. A positive finding by TOWAIR recommending notification should be given considerable weight. On the other hand, a finding by TOWAIR recommending either for or against notification is not conclusive. It is the responsibility of each ASR participant to exercise due diligence to determine if it must coordinate its structure with the FAA. TOWAIR is only one tool designed to assist ASR participants in exercising this due diligence, and further investigation may be necessary to determine if FAA coordination is appropriate.

DETERMINATION Results

Structure does not require registration. The structure meets the 6.10-meter (20-foot) Rule criteria.

Your Specifications

NAD83 Coordinates

| | |
|-----------|------------------|
| Latitude | 37-04-04.0 north |
| Longitude | 080-25-33.0 west |

Measurements (Meters)

| | |
|--------------------------------|-------|
| Overall Structure Height (AGL) | 60.7 |
| Support Structure Height (AGL) | 59.4 |
| Site Elevation (AMSL) | 647.7 |

Structure Type

B - Building

Tower Construction Notifications

Notify Tribes and Historic Preservation Officers of your plans to build a tower.

ASR Help

[ASR License Glossary](#) - [FAQ](#) - [Online Help](#) - [Documentation](#) - [Technical Support](#)

ASR Online Systems

[TOWAIR](#) - [CORES](#) - [ASR Online Filing](#) - [Application Search](#) - [Registration Search](#)

About ASR

[Privacy Statement](#) - [About ASR](#) - [ASR Home](#)

[FCC](#) | [Wireless](#) | [ULS](#) | [CORES](#)

[Help](#) | [Tech Support](#)

Federal Communications Commission
445 12th Street SW
Washington, DC 20554

Phone: 1-877-480-3201
TTY: 1-717-338-2824
[Submit Help Request](#)